
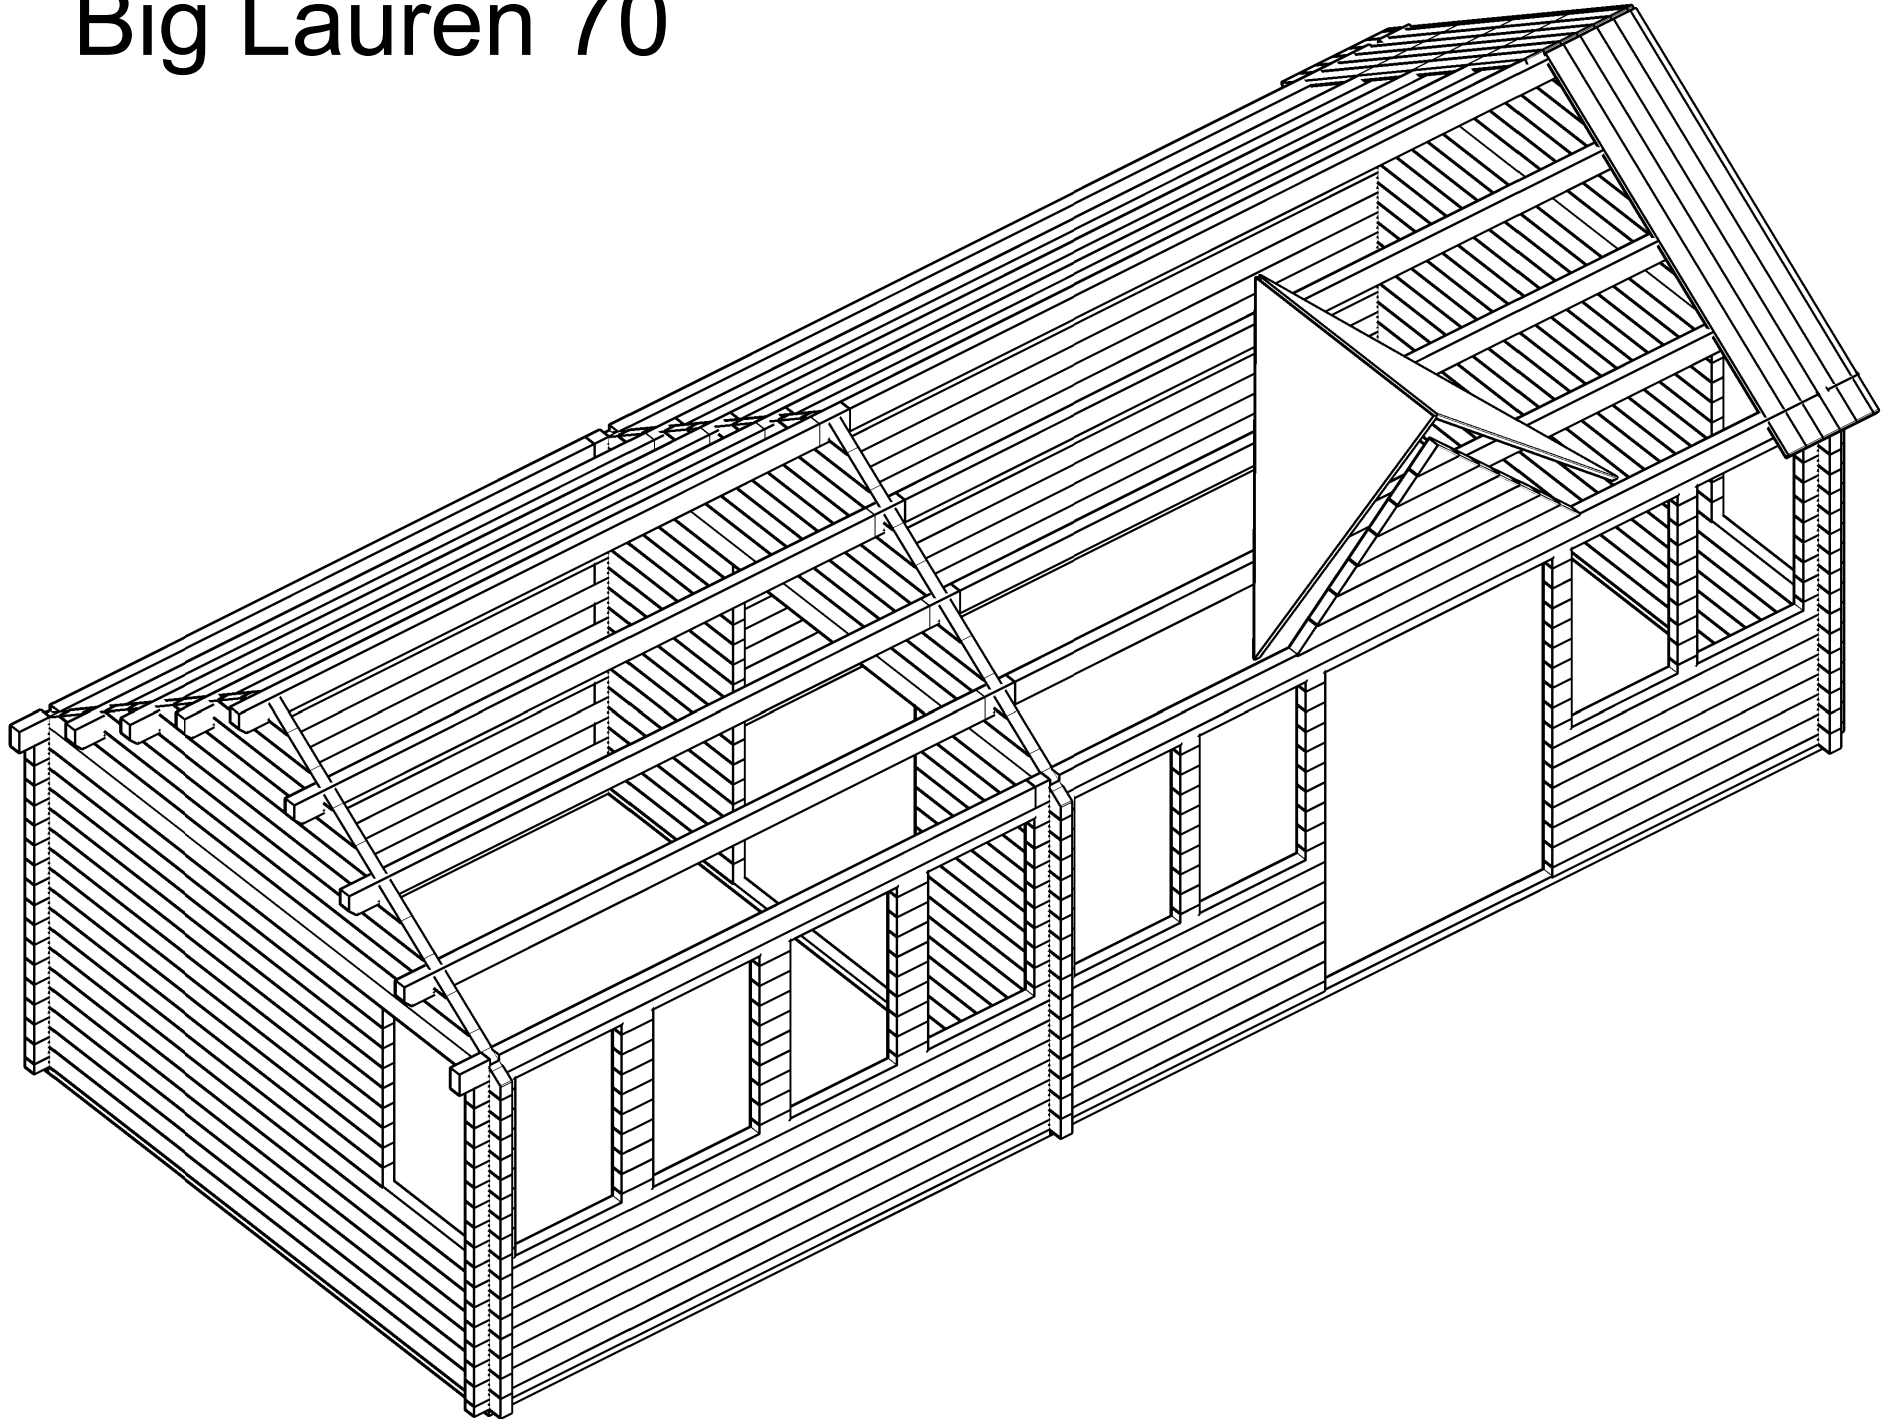
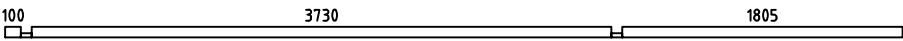
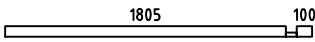
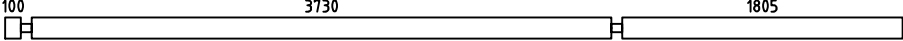
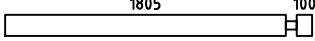
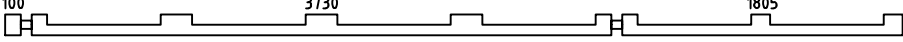
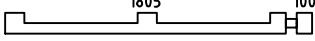
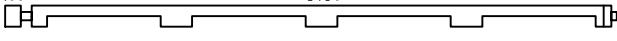
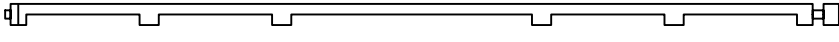
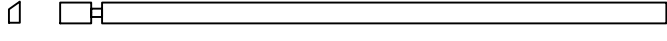
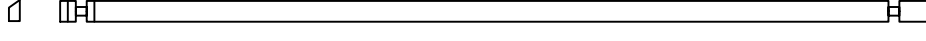
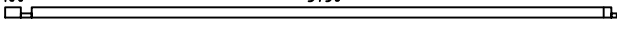
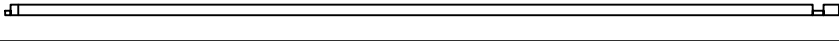
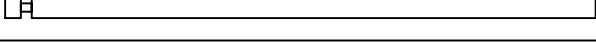
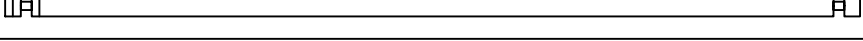
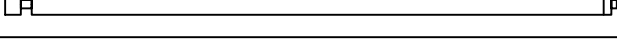
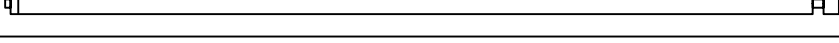
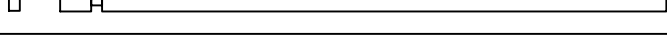
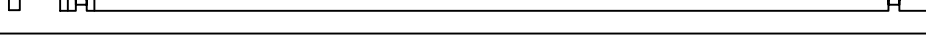
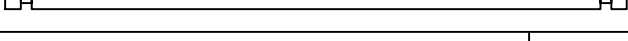
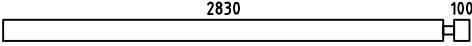
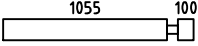
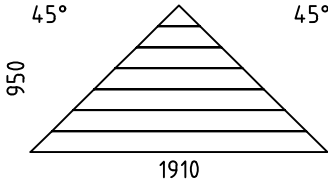
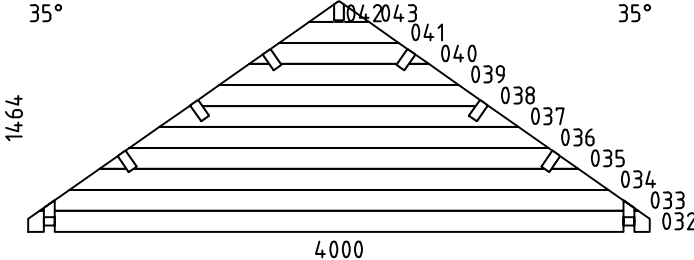
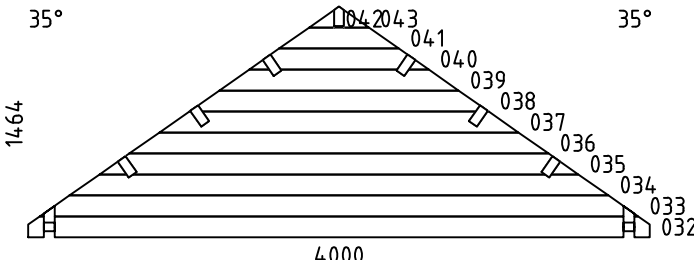
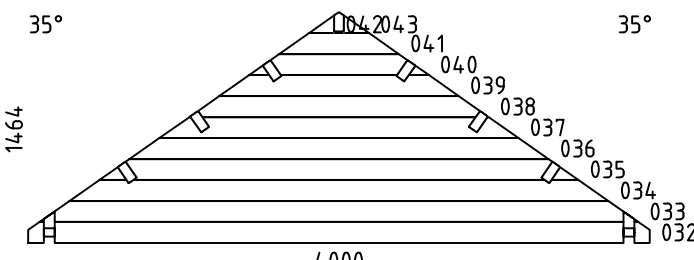
 
 
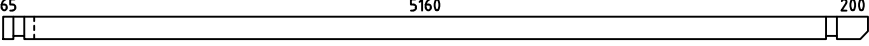
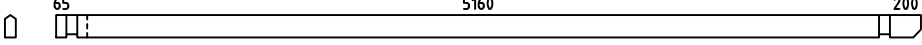
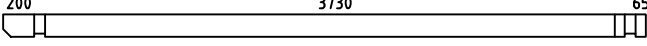
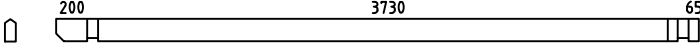
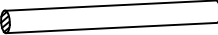


Big Lauren 70

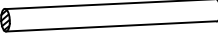


Pos	Specification-Spezifikation-Specificatie-Nomenclature-Elementi-Especificacion Big Lauren 70	Qty	Profile (mm)	Lenght (mm)
001		1	70x68	5775
002		1	70x68	1975
003		6	70x135	5775
004		6	70x135	1975
005		1	70x135	5775
006		1	70x135	1975
007		42	70x135	270
008		16	70x135	203
009		8	70x135	203
010		32	70x135	123
011		1	70x135	3935
012		1	70x135	5365
013		1	70x135	3900
014		1	70x135	5600
022		1	70x68	3935
023		1	70x68	5365
024		8	70x135	3800
025		8	70x135	5500
026		8	70x135	3935
027		8	70x135	5365
028		1	70x135	3900
029		1	70x135	5600
030		14	70x135	4000
Model Big Lauren 70		Material		Page 1/4


Pos	Specification-Spezifikation-Specificatie-Nomenclature-Elementi-Especificacion Big Lauren 70	Qty	Profile (mm)	Lenght (mm)
031		18	70x135	3001
044		32	70x135	1225
W1-1		1		
WA-1		1		
WB-1		1		
WC-1		1		
F3	FOUNDATION-FUNDAMENT-FONDATION-FONDAZIONE-VIGAS DE CIMENTACIÓN 	2	70x44	5300
F2	FOUNDATION-FUNDAMENT-FONDATION-FONDAZIONE-VIGAS DE CIMENTACIÓN 	2	70x44	3800
F1	FOUNDATION-FUNDAMENT-FONDATION-FONDAZIONE-VIGAS DE CIMENTACIÓN 	3	70x44	3660
PL2	PURLIN-DAKBALK-DACHPFETTE-PANNE-ARCARECCIO-CORREA 	6	70x144	5565
PL4	PURLIN-DAKBALK-DACHPFETTE-PANNE-ARCARECCIO-CORREA 	1	70x144	5565
PL1	PURLIN-DAKBALK-DACHPFETTE-PANNE-ARCARECCIO-CORREA 	6	70x144	4135
Model Big Lauren 70		Material		Page 2/4

Pos	Specification-Spezifikation-Specificatie-Nomenclature-Elementi-Especificacion Big Lauren 70	Qty	Profile (mm)	Lenght (mm)
PL3		1	70x144	4135
R-1	Roof board-Dachbrett-Dakplank-Volige-Tavola tetto-Tabla de tejado 	168+1	114x28	2510
GB-1	Gable board 120-Giebelblende-Gevelplank-Planche de rive-Tavola di bordo-Tabla de borde 	2	18x120	1500
GB-2	Gable board 120-Giebelblende-Gevelplank-Planche de rive-Tavola di bordo-Tabla de borde 	4	18x120	2550
RL-1	Roofing lath 3000-Giebelleiste-Gevellijst-Latte de rive-Listello di bordo-Listones de borde 	13	18x40	39rmt.
SB1	Steel bar-Stahlstange-Stalen staaf-Barre d'acier-Barra di acciaio-Barra acero 	2	Ø14	2280
SB2	Steel bar-Stahlstange-Stalen staaf-Barre d'acier-Barra di acciaio-Barra acero 	2	Ø14	225
D	Diamond 	3		
RP1	Roof panel 1-Dach elemente-Dakpanelen-Panneau de toit-Pannello da tetto-Panel de tejado 	1+1	1415x1350	
Model	Big Lauren 70	Material	Page	3/4

H = 1500 m
TOTAL: 32.54 m2

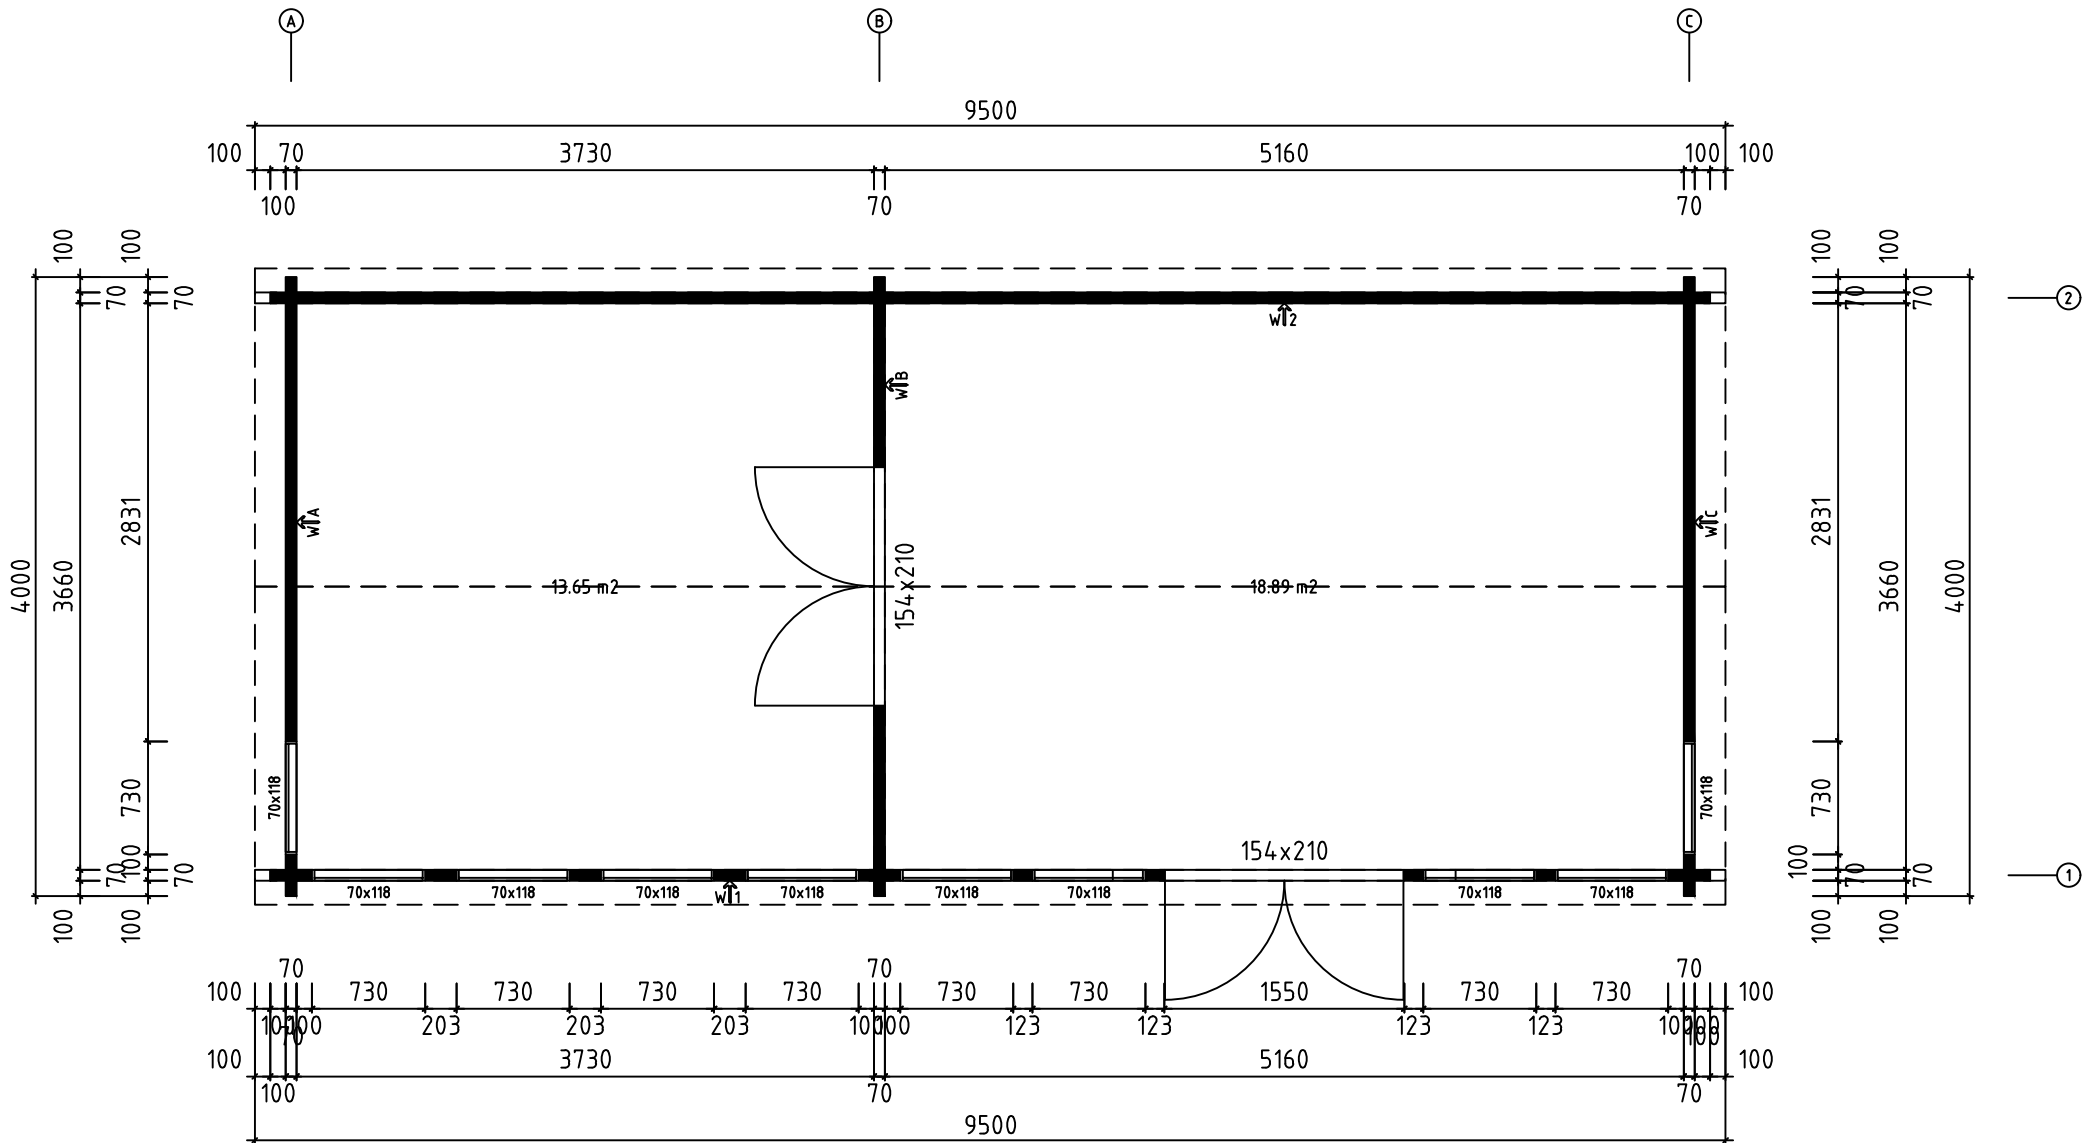


Model	Big Lauren 70	Page	
Drawing	PLAN	Scale	1:30
Material	70x135	Date	09.01.2025
File	Big Lauren 70.dwg	Drawn by	

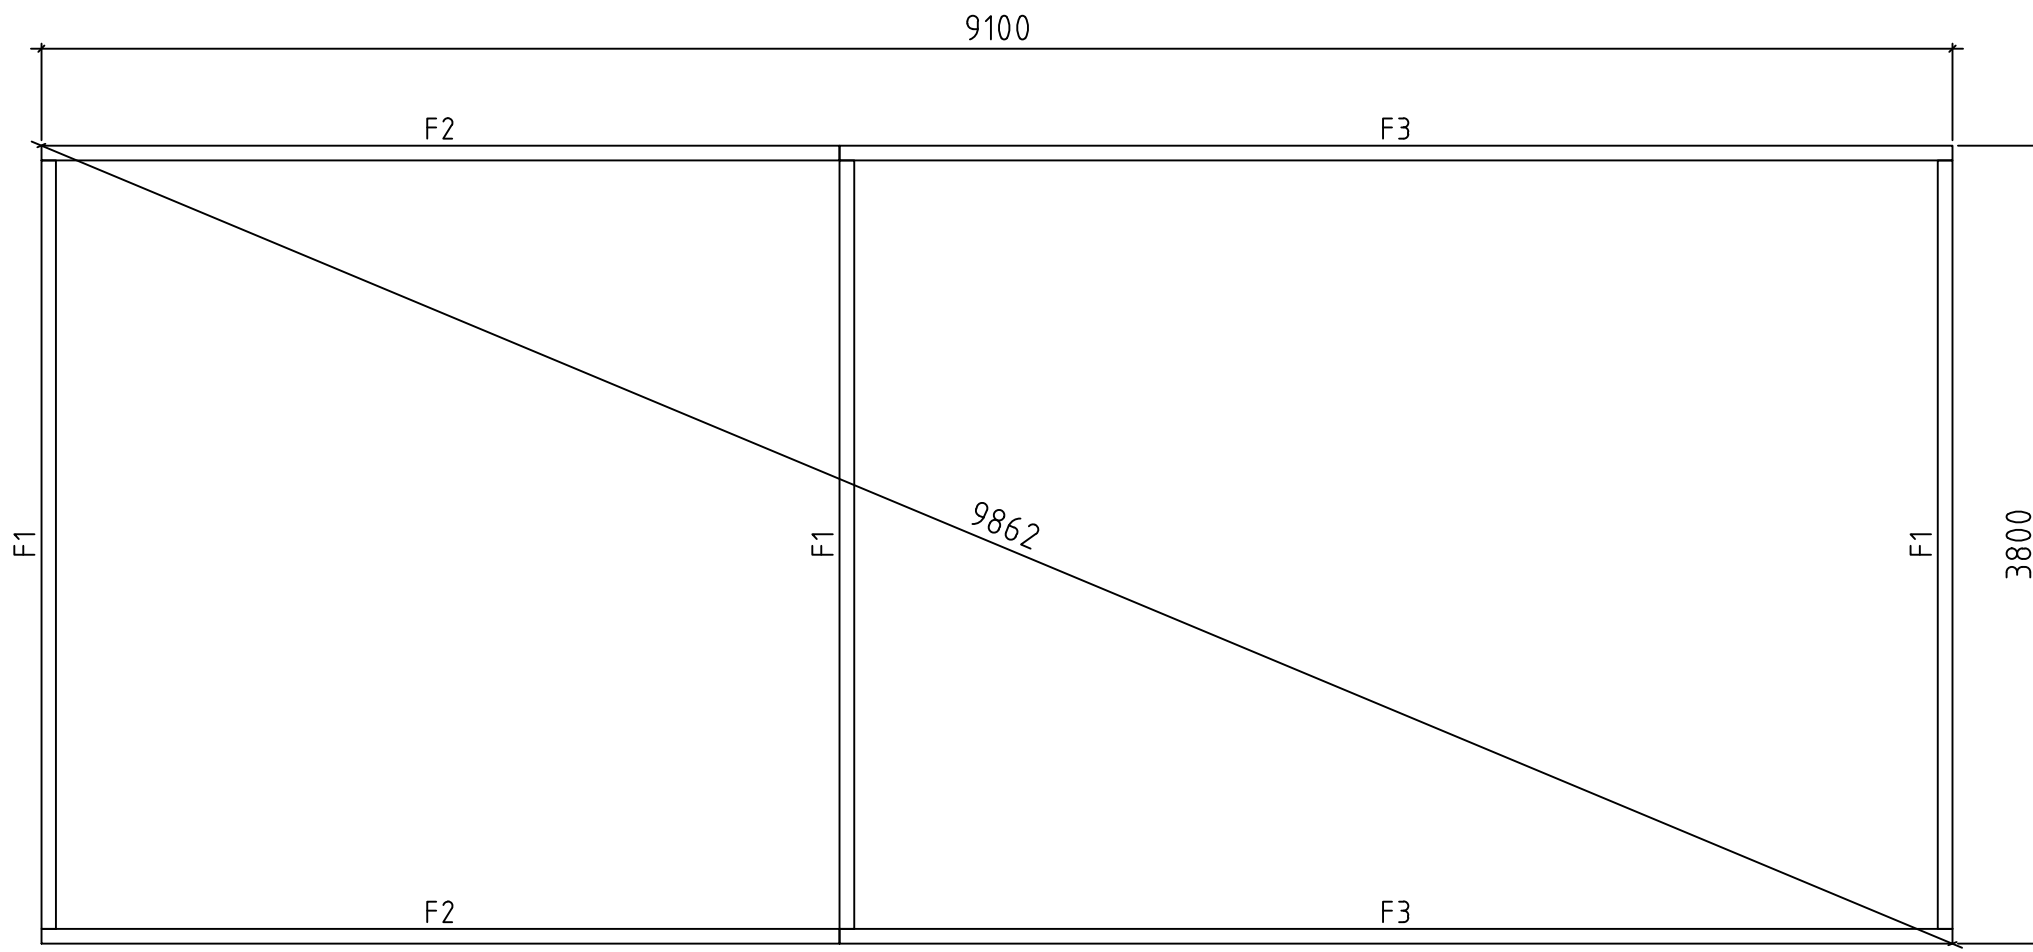



0 0.5m 1.0m 2.0m

Model	Big Lauren 70	Page
Drawing	FOUNDATION	Scale 1:30
Material	70x135	Date 09.01.2025
File	Big Lauren 70.dwg	Drawn by

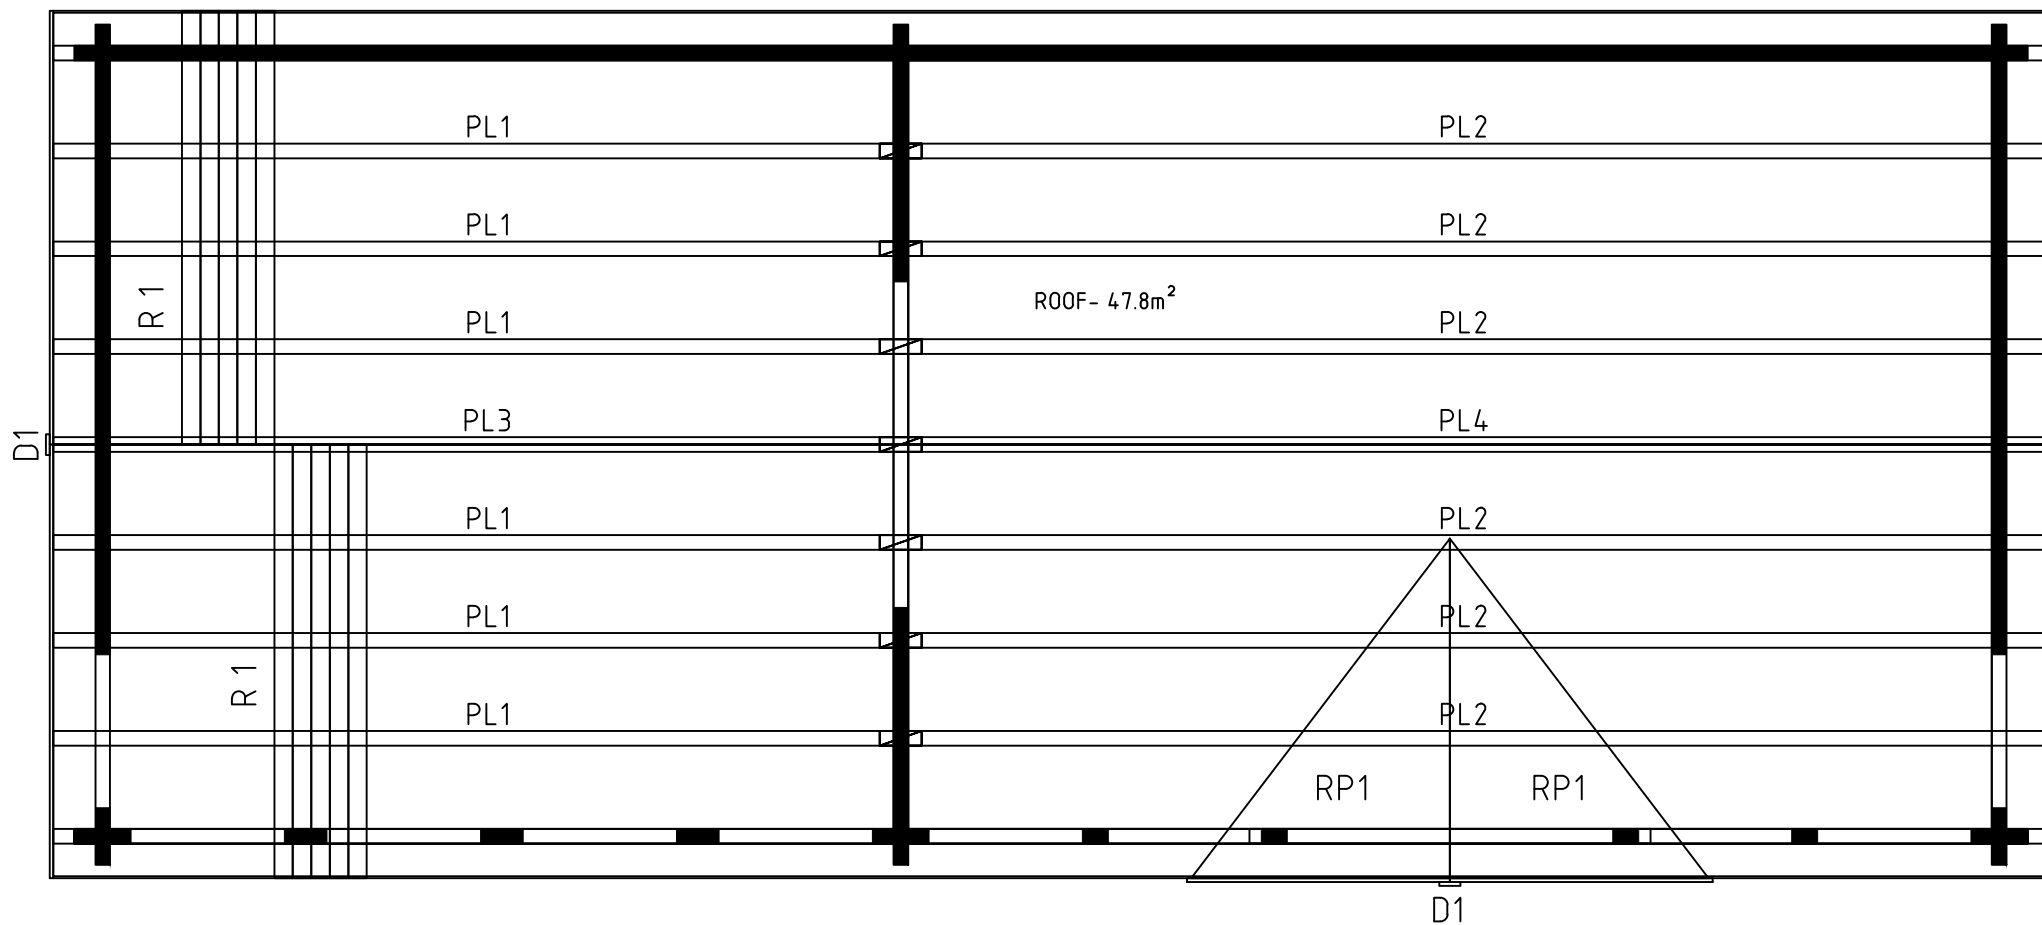


0 0.5m 1.0m 2.0m


Model	Big Lauren 70	Page	
Drawing	R00F	Scale	1:30
Material	70x135	Date	09.01.2025
File	Big Lauren 70.dwg	Drawn by	

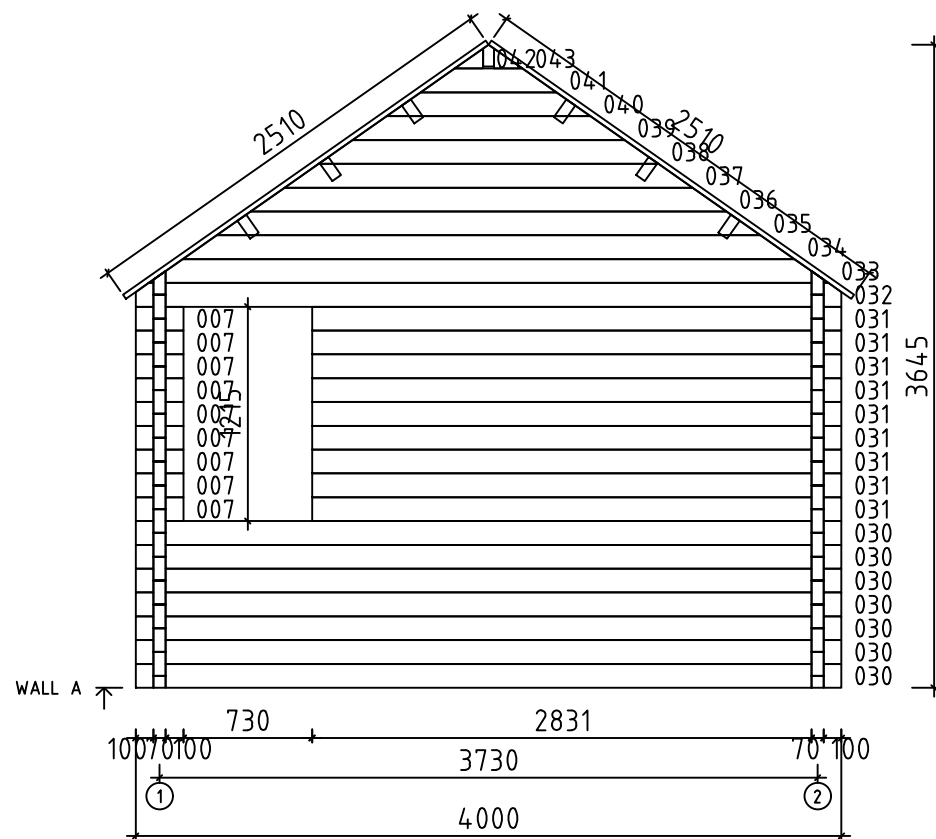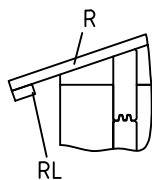



Model	Big Lauren 70	Page	3
Drawing	WALL A	Scale	1:30
Material	7x13.5	Date	09.01.2025
File	Big Lauren 70.dwg	Drawn by	

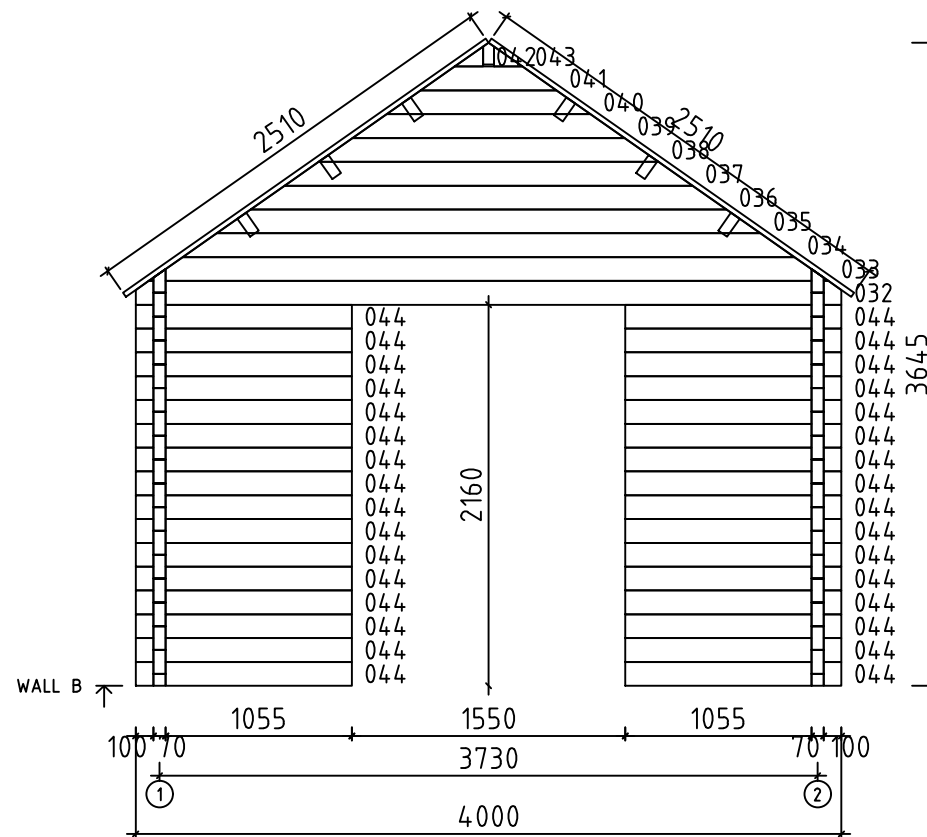






Model	Big Lauren 70	Page	4
Drawing	WALL B	Scale	1:30
Material	7x13.5	Date	09.01.2025
File	Big Lauren 70.dwg	Drawn by	

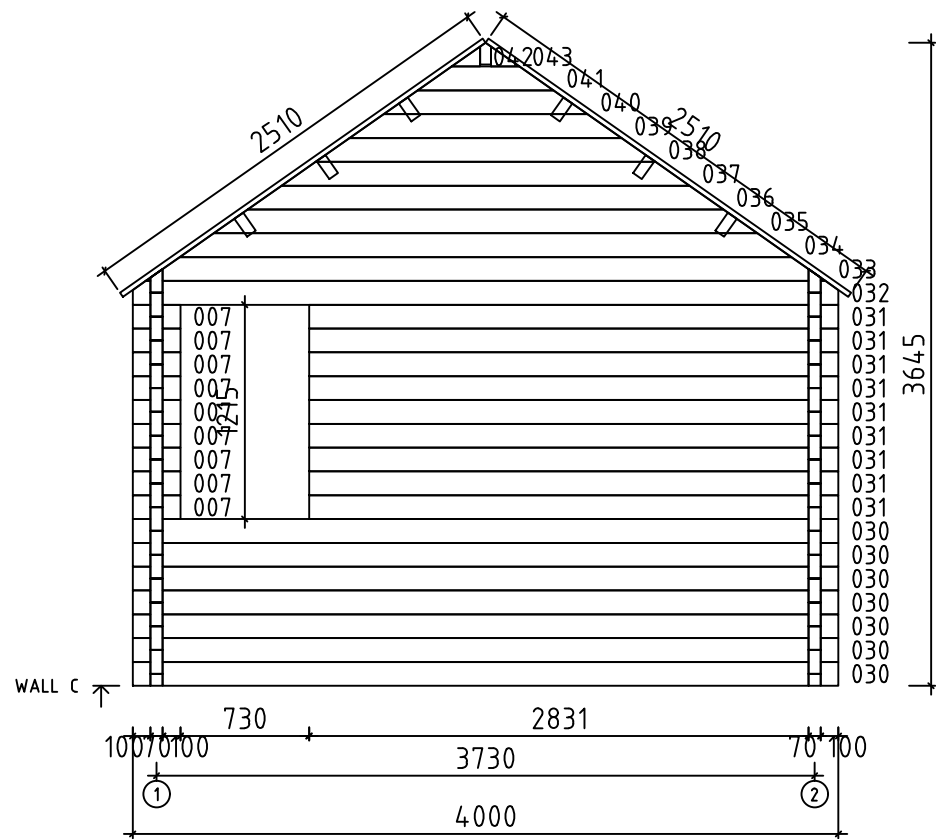

Model	Big Lauren 70	Page	5
Drawing	WALL C	Scale	1:30
Material	7x13.5	Date	09.01.2025
File	Big Lauren 70.dwg	Drawn by	

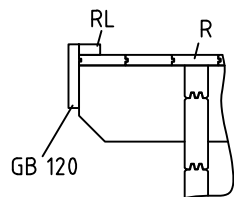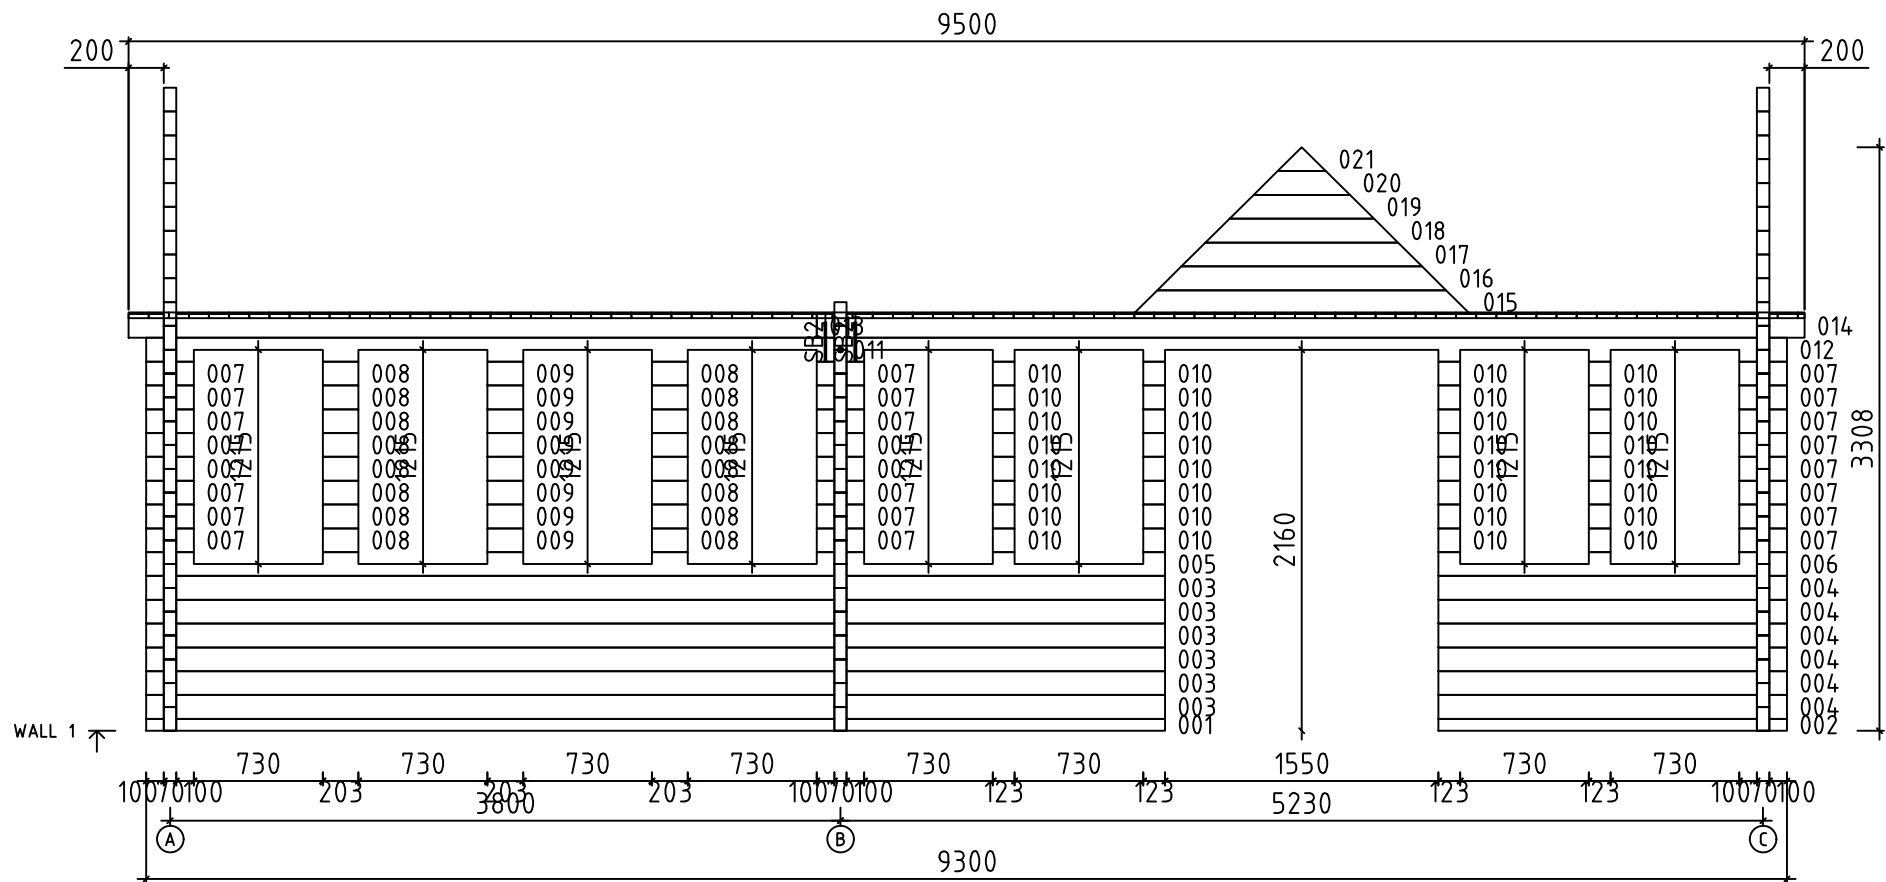

Model	Big Lauren 70	Page	6
Drawing	WALL 1	Scale	1:30
Material	7x13.5	Date	09.01.2025
File	Big Lauren 70.dwg	Drawn by	

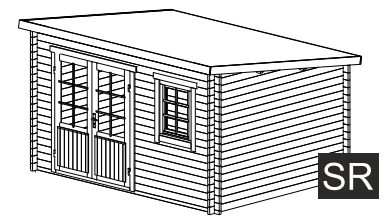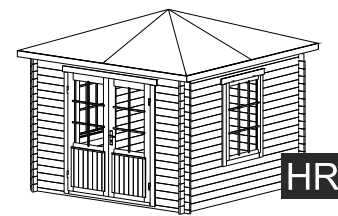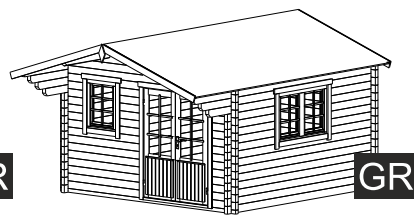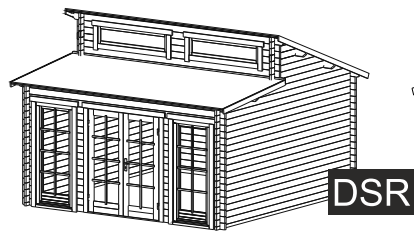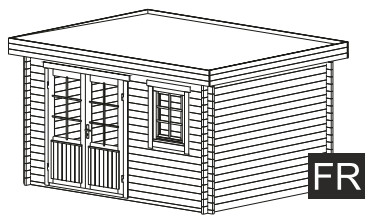



FR

DSR

GR

HR

SR

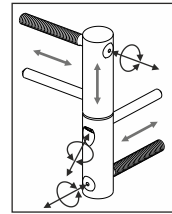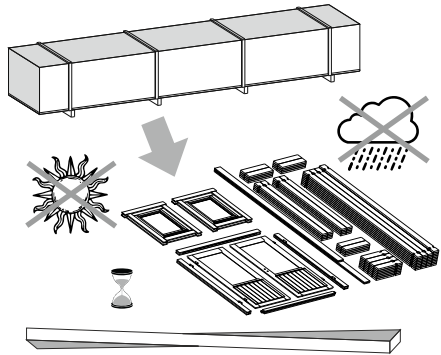


ADJUSTABLE HINGES

3.

TYPE- A
5x90


OPTIONS

4.

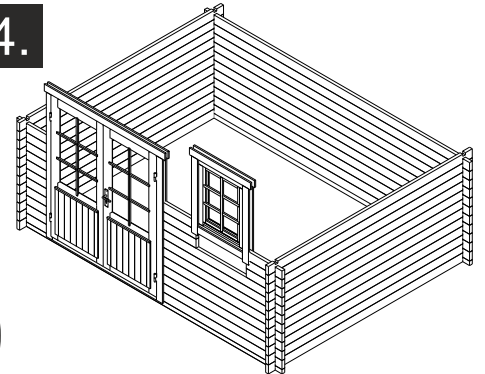


OPTIONS

5.

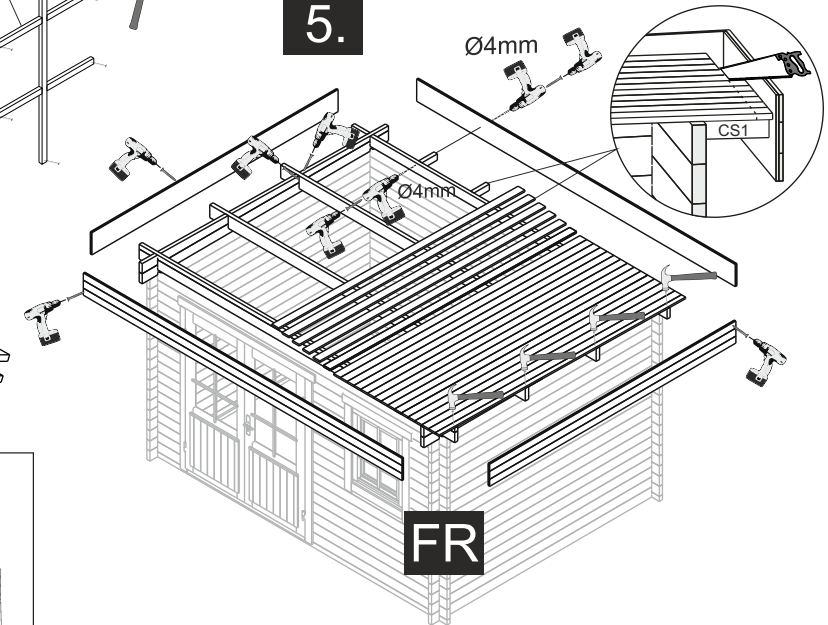


FR

1.

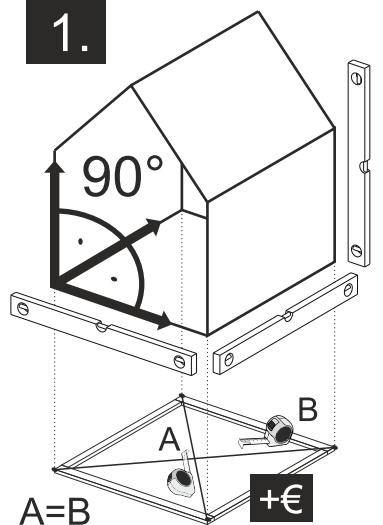


TYPE- B
4x60

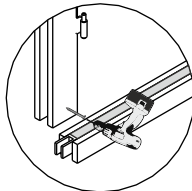

TYPE- A
5x70


NB!

OPTIONS

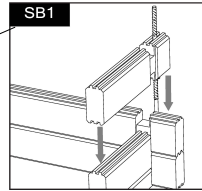


OPTIONS

2.

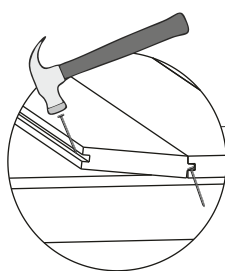


The guide is illustrative. This guide is not project specification.
Der Leitfaden ist illustrativ. Dieser Leitfaden ist keine Projektspezifikation.
De gids is illustratief. Deze gids is geen projectspecificatie.





5.

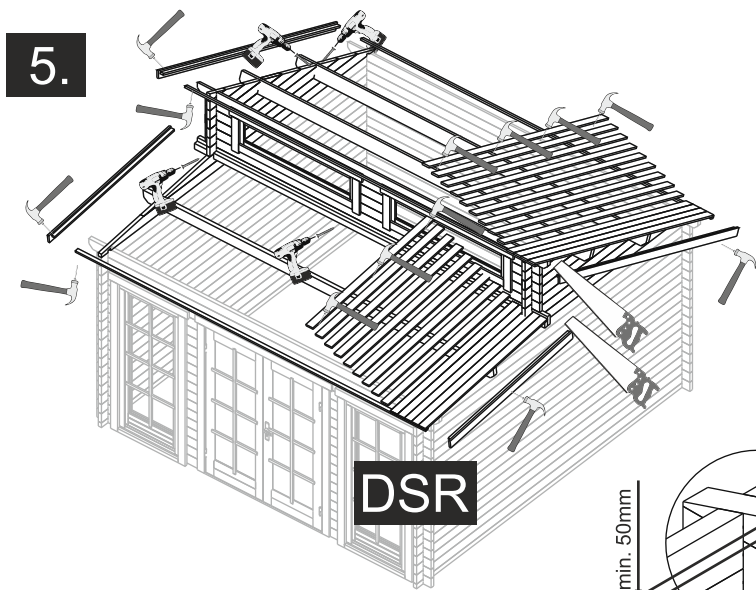


5.

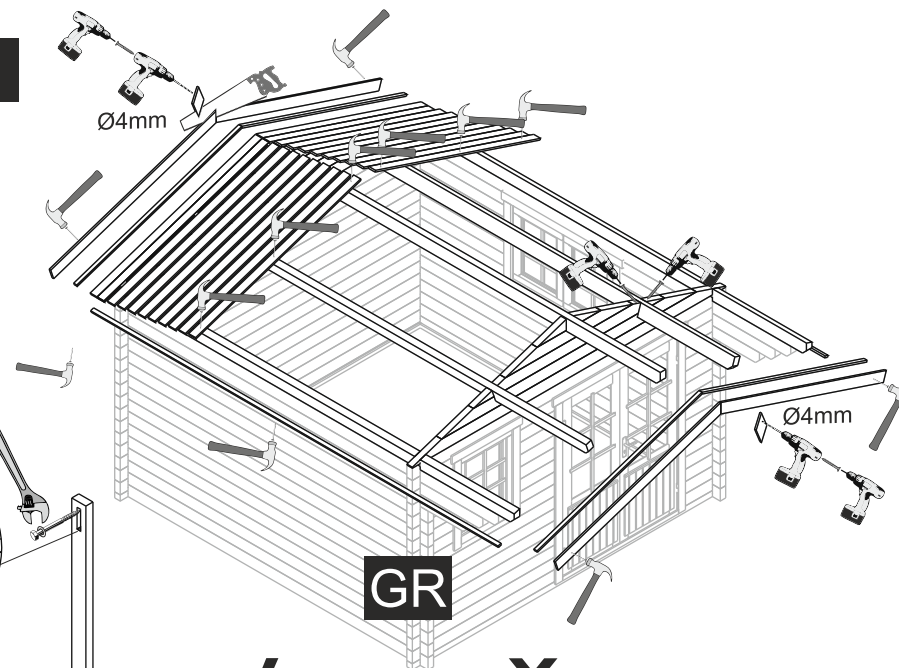

OPTIONS

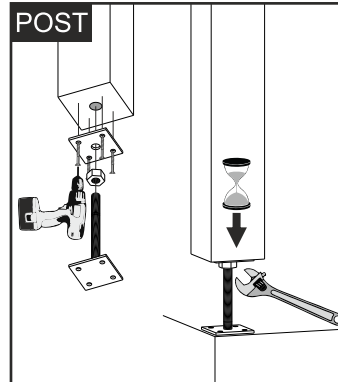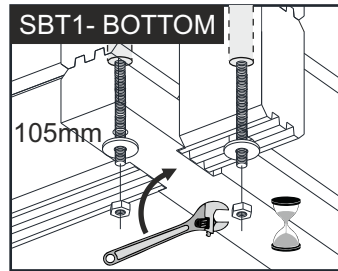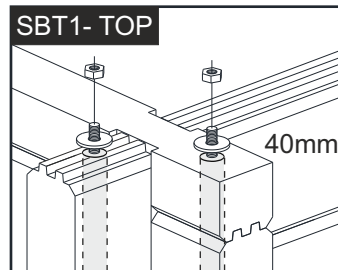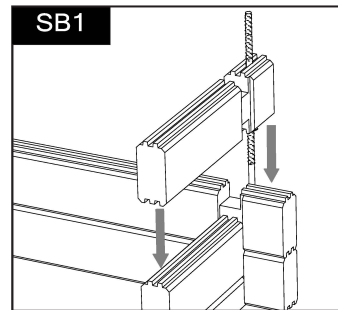


NB!

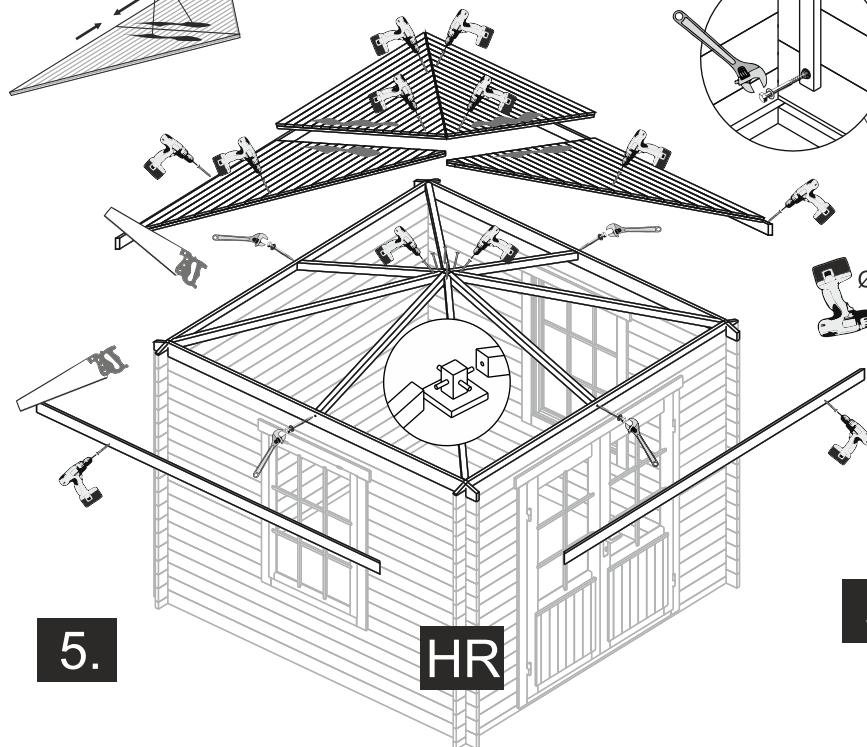


5.

5.


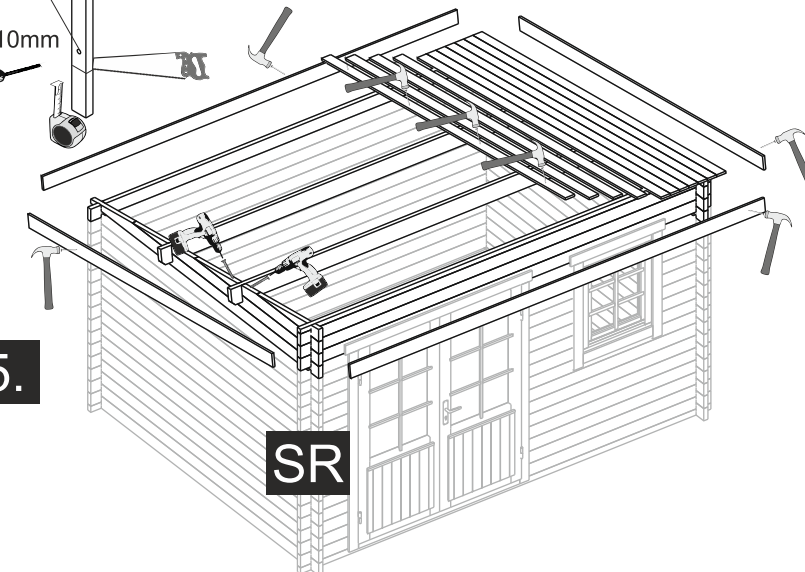


OPTIONS- STORM BRACES




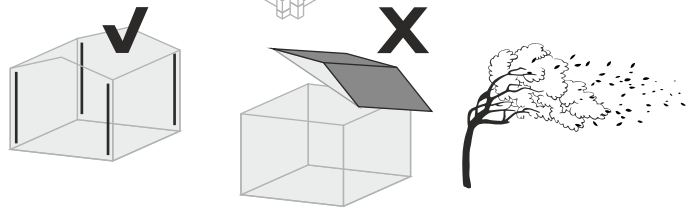



Öffnung/Opening





A

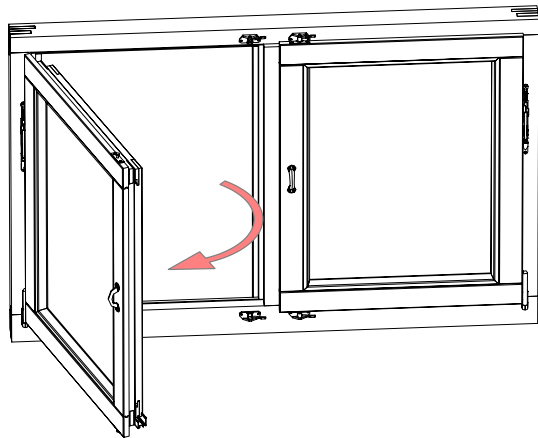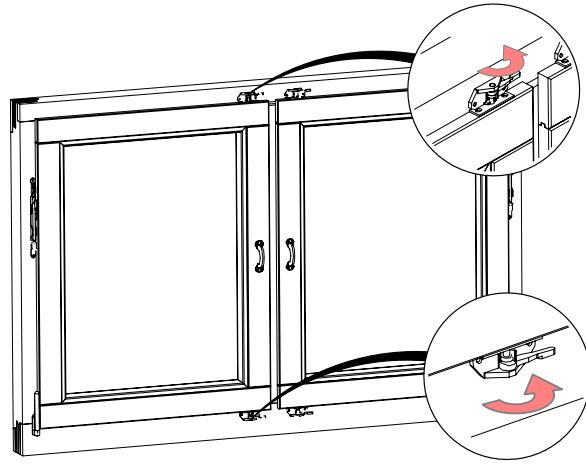

B

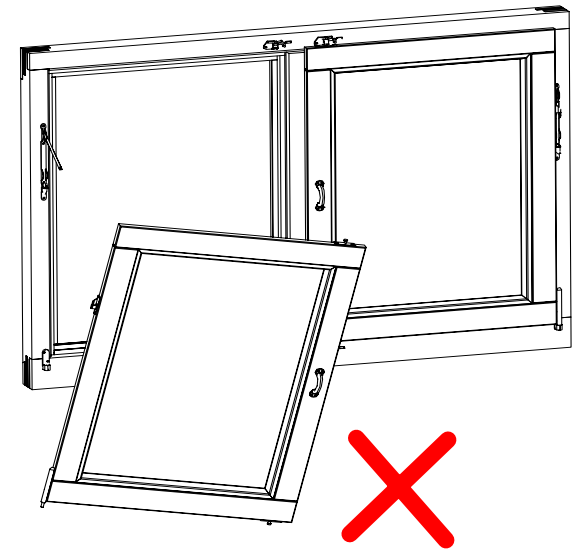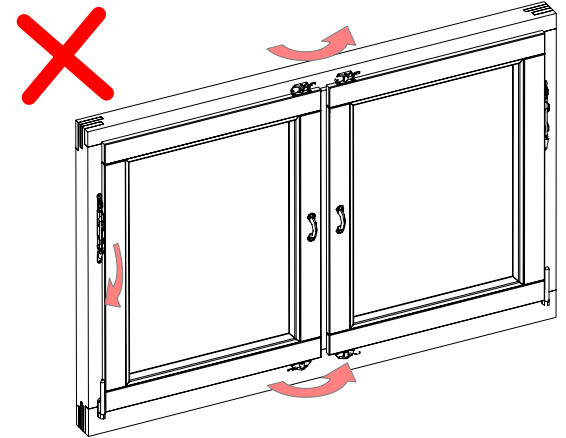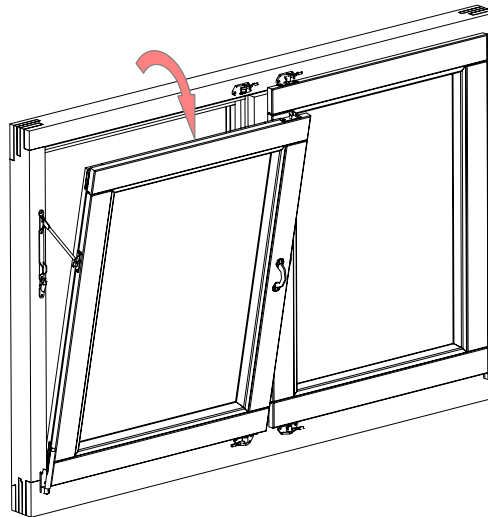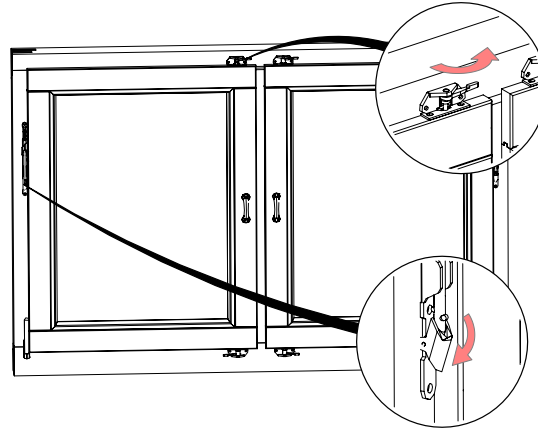

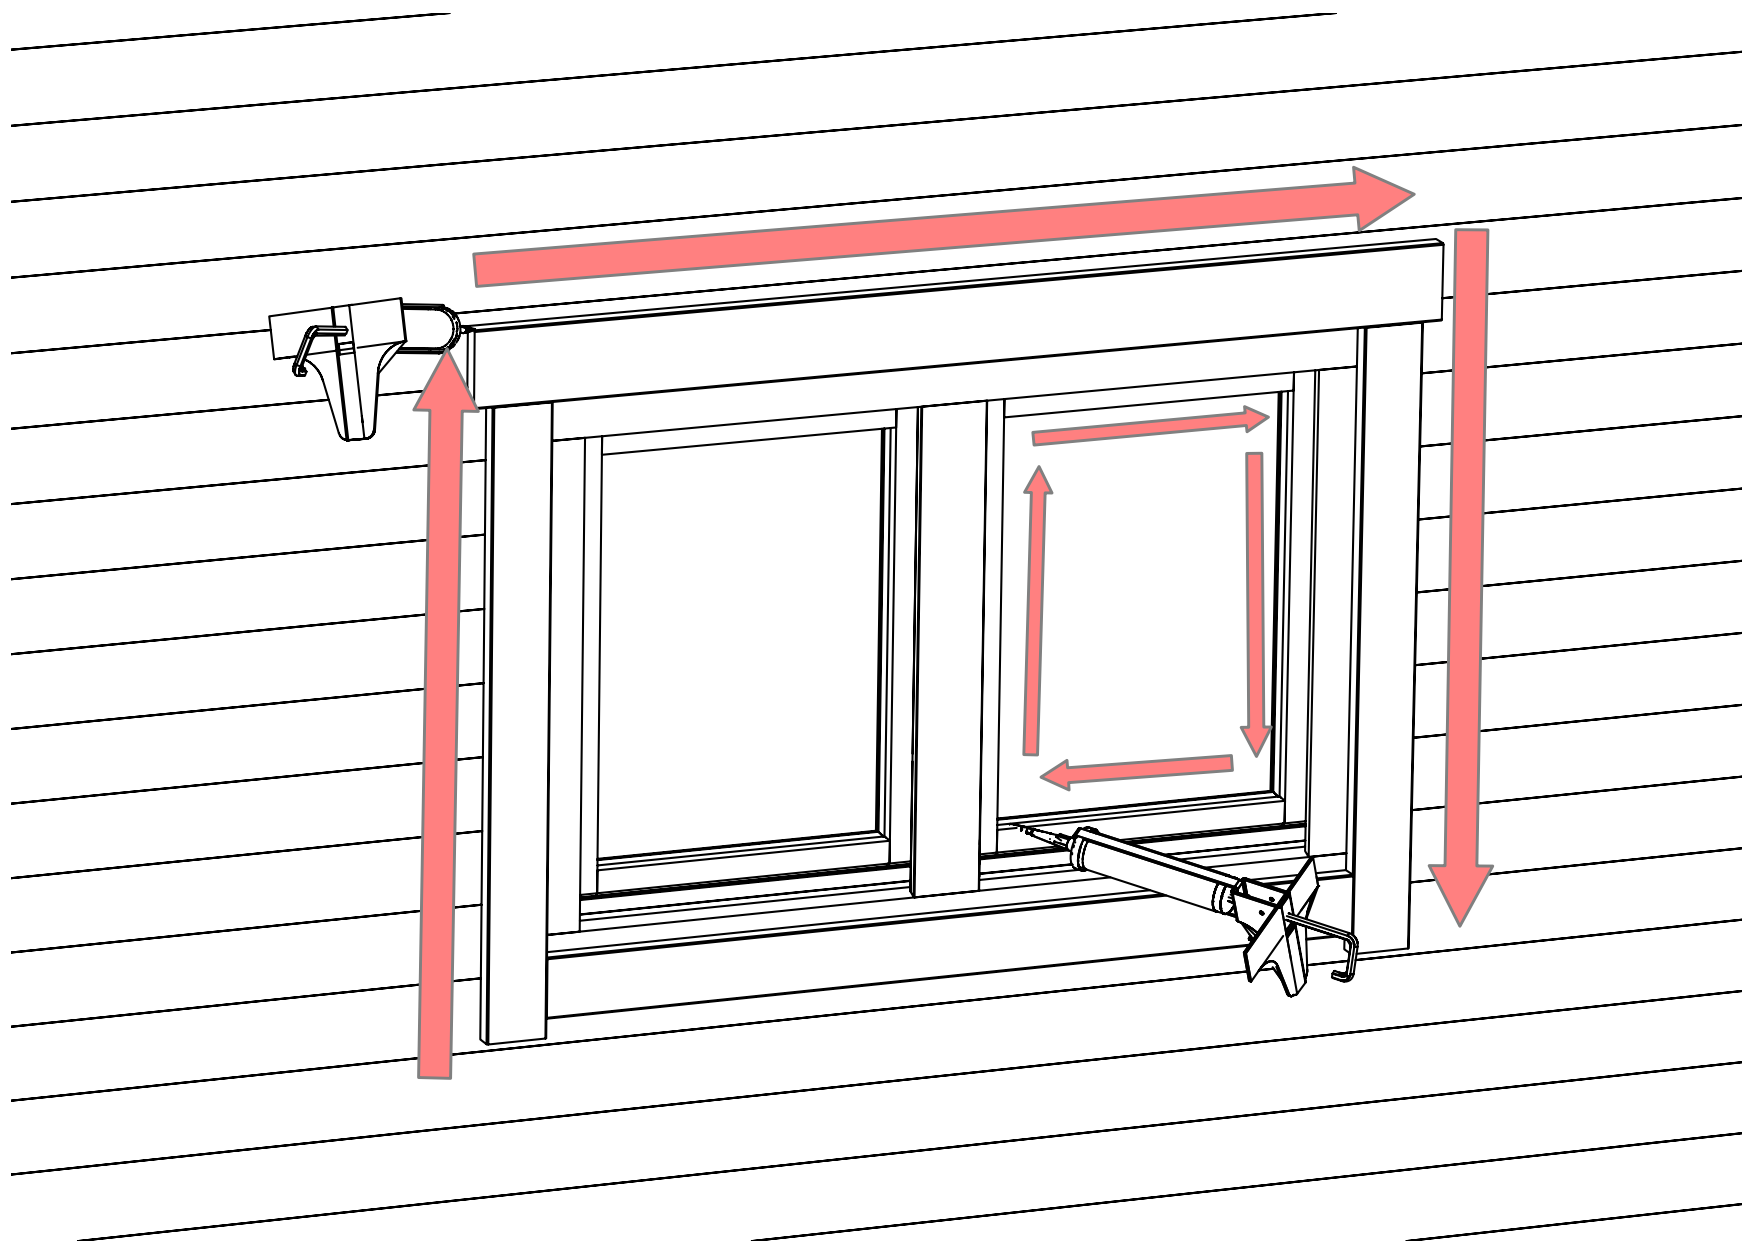

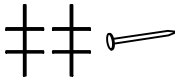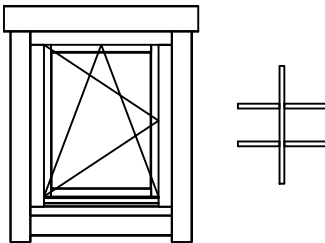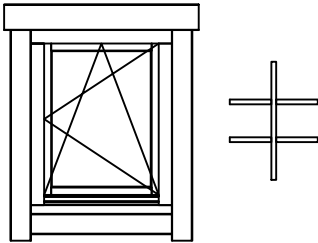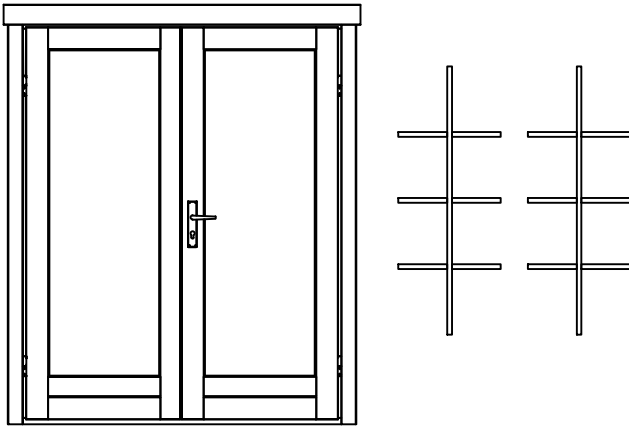Pos	Specification-Spezifikation-Specificatie-Nomenclature-Elementi-Especificacion Big Lauren 70	Qty	Profile (mm)	Lenght (mm)
	Double door kit ISO-Doppeltür satz-Dubbele deur set-Kit double porte-Kit porta-Kit para puerta 	2		
	Nail 1.6x30-Nagel-Spijker-Clou-Chiodo-Clavo 	110	1.6x30	
	Window handle set-Fenstergriff-Raamgreep-Ferrure de fenêtre-Ferramenta finestra-Manilla ventana 	10		
	WINDOW 700x1180 W0-6DK 700x1180 -70 L ISO CREMONE 	5		
	WINDOW 700x1180 W0-6DK 700x1180 -70 R ISO CREMONE 	5		
	DOOR 1540x2100 DD08-8 F 1540x2100-70 ISO 	2		
Model Big Lauren 70		Material		Page 1/1