
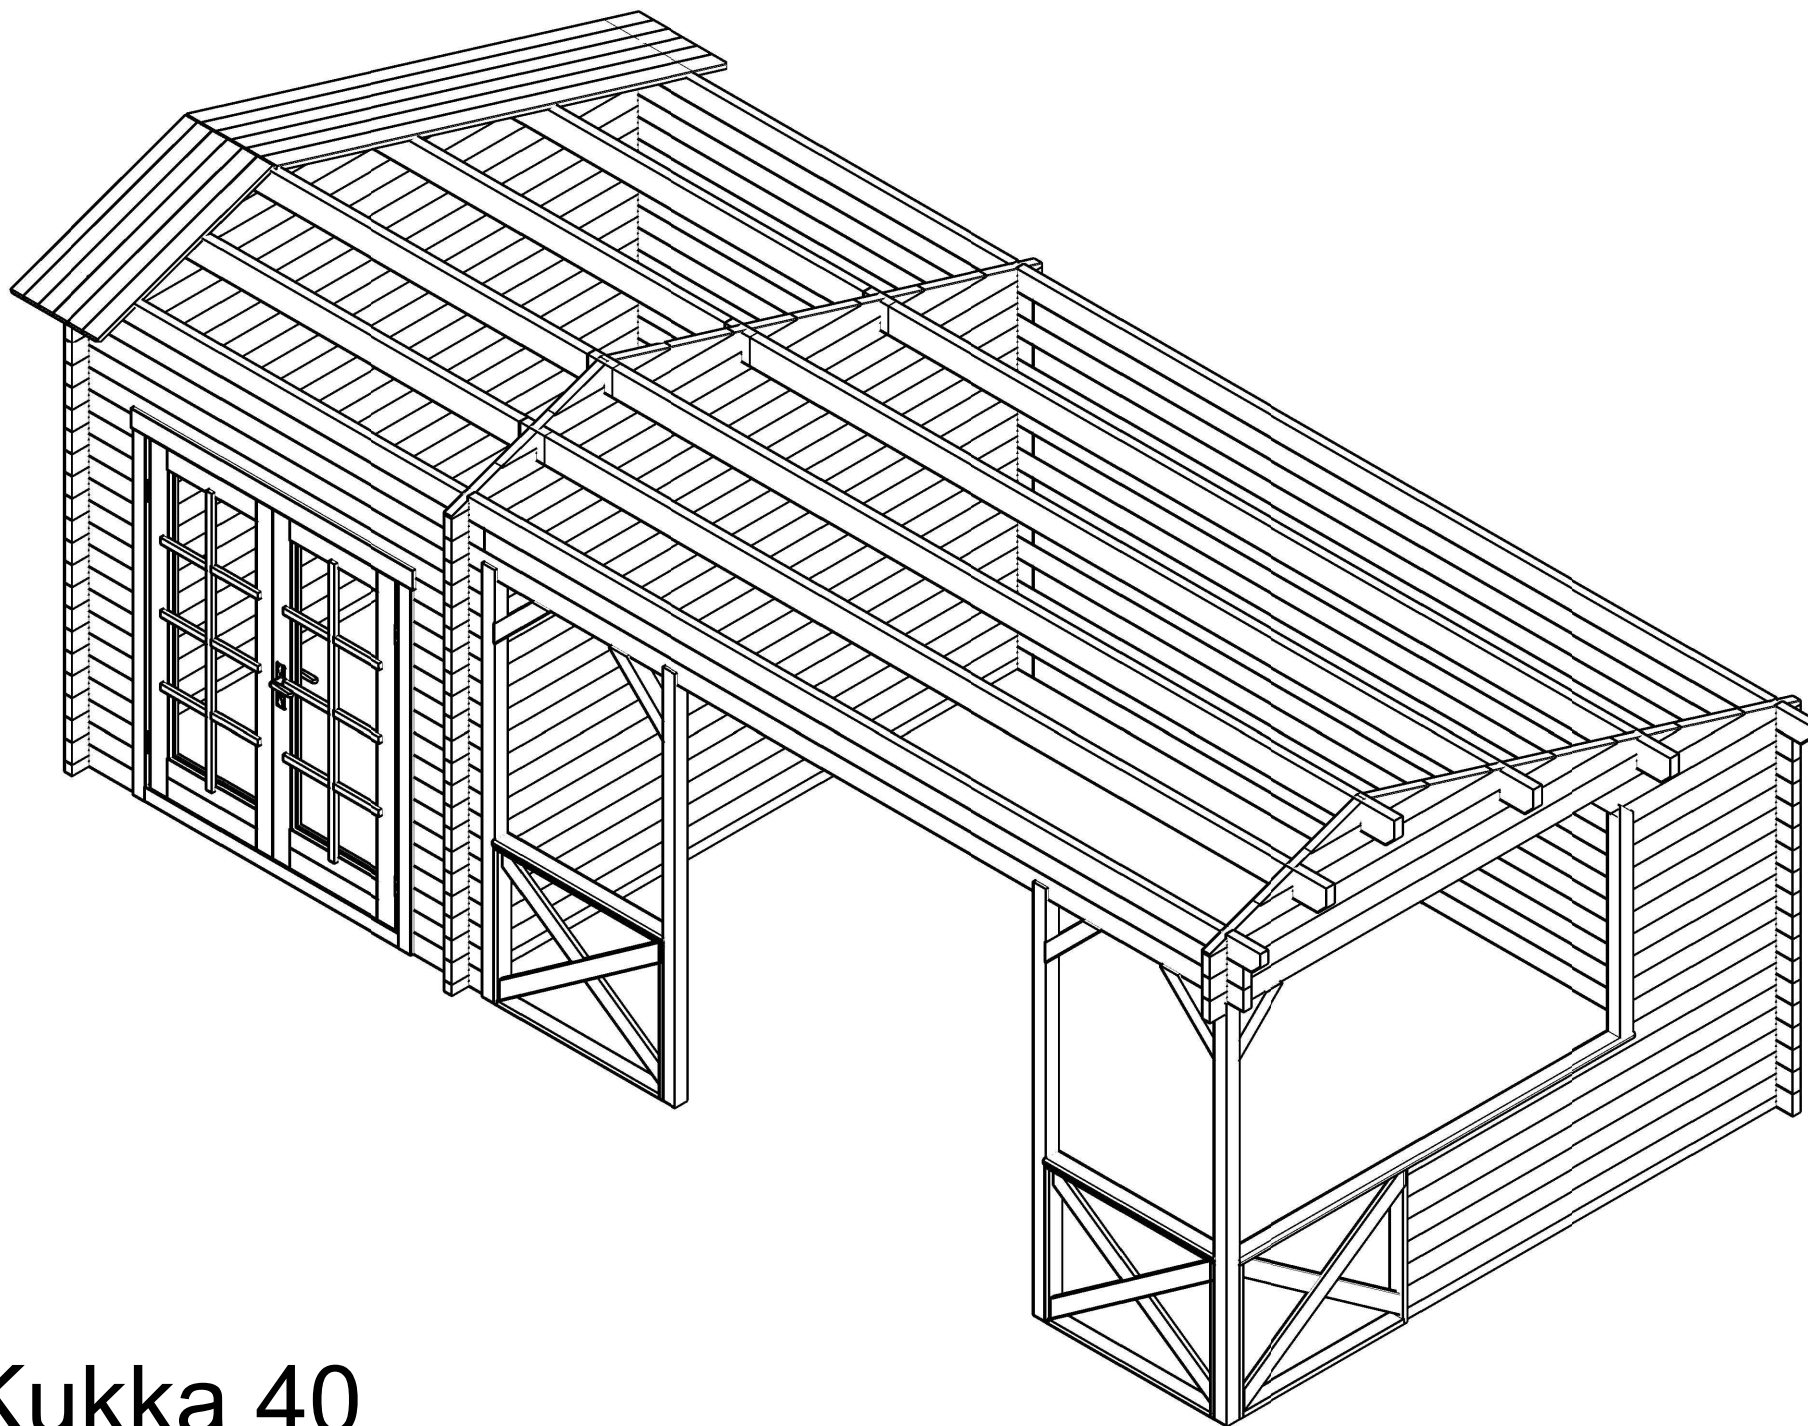
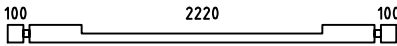
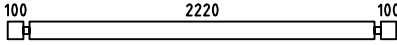
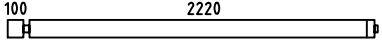
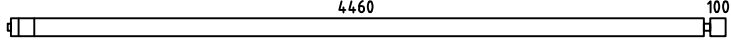
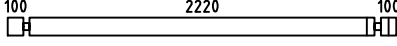
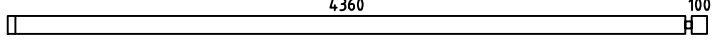
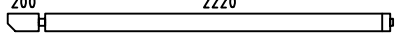
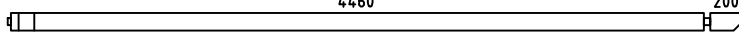
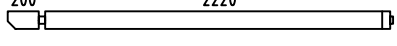
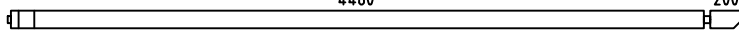
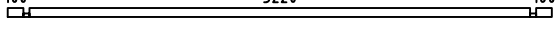
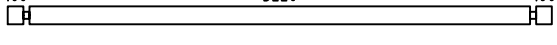
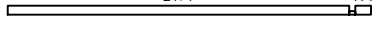
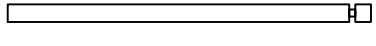
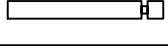
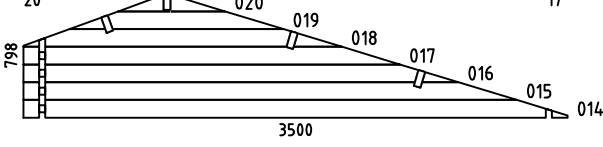
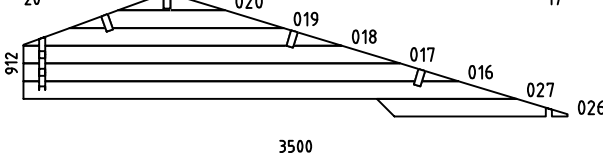
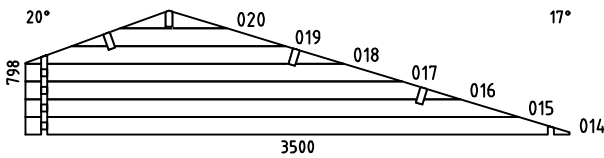
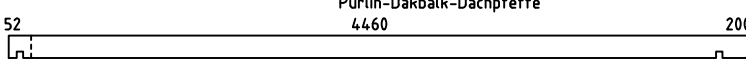
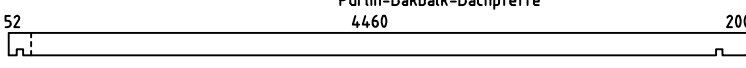
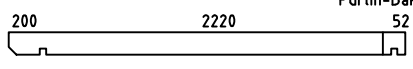
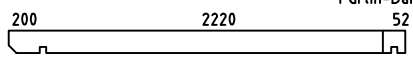
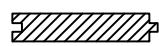
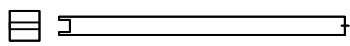
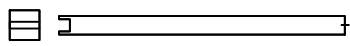
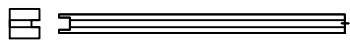
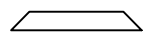
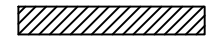
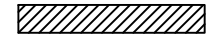
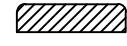
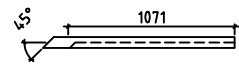
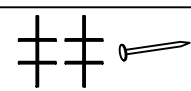


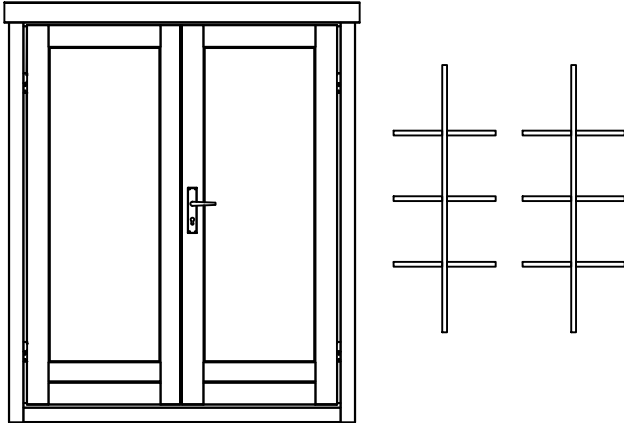


Kukka 40

Pos	Specification-Spezifikation-Specificatie-Nomenclature-Elementi-Especificacion	Qty	Profile (mm)	Lenght (mm)
001		1	40x114	2500
002		32	40x114	475
003		2	40x114	2500
004		9	40x114	2380
005		9	40x114	4620
006		10	40x114	2500
007		10	40x114	4500
008		1	40x114	2480
009		1	40x114	4720
010		1	40x114	2480
011		1	40x114	4720
012		2	40x57	3500
013		34	40x114	3500
021		1	40x57	2337
022		6	40x114	2337
023		1	40x114	2337
024		9	40x114	1000
025		1	40x114	1114
WA-1		1		
WB-1		1		
Kood		Materjal		File Kukka 40.dwg
				Leht 1/3


Pos	Specification-Spezifikation-Specificatie-Nomenclature-Elementi-Especificacion	Qty	Profile (mm)	Lenght (mm)
WC-1		1		
PR2		3	44x144	4792
PR4		1	44x144	4792
PR1		3	44x144	2552
PR3		1	44x144	2552
R-1	Roof board-Dachbrett-Dakplank-Volige-Tavola tetto-Tabla de tejado 	82+1 64+1	88x18 114x18	2800
R-2	Roof board-Dachbrett-Dakplank-Volige-Tavola tetto-Tabla de tejado 	82 64	88x18 114x18	1100
	-POST 85x85 	1	85x85	2400
	-POST 85x85 	2	85x85	2450
	-POST 85x85- 	1	85x85	2200
	Post diagonal 8.5x8.5 	5	85x85	500
GB-1	Gable board 120-Giebelblende-Gevelplank-Planche de rive-Tavola di bordo-Tabla de borde 	2	18x120	1140
GB-2	Gable board 120-Giebelblende-Gevelplank-Planche de rive-Tavola di bordo-Tabla de borde 	2	18x120	2840
HL1	Handrail 70-Handlauf-Leuning-Rampe-Corrimano-Pasamano 1.8x7 	1	70x18	2337
RL-1	Roofing lath 3000-Giebelleiste-Gevellijst-Latte de rive-Listello di bordo-Listones de borde 	8	18x40	24rmt.
	U Profile-U-profil-U profiel  	1		1235
SB1	Steel bar-Stahlstange-Stalen staaf-Barre d'acier-Barra di acciaio-Barra acero 	6	"14	990
SB2	Steel bar-Stahlstange-Stalen staaf-Barre d'acier-Barra di acciaio-Barra acero 	3	"14	290
	Adjustable foot kit-Pfostenträger-Paalhouder-Pied de poteau-Portapilastri-Base para poste 	4		
D	Diamond 	2		
	Double door kit ISO-Doppeltür satz-Dubbele deur set-Kit double porte-Kit porta-Kit para puerta 	1		
	Nail 1.6x30-Nagel-Spijker-Clou-Chiodo-Clavo 	15	1.6x30	
Kood	Materjal	File	Kukka 40.dwg	Leht 2/3

Pos	Specification-Spezifikation-Specificatie-Nomenclature-Elementi-Especificacion	Qty	Profile (mm)	Lenght (mm)
	Railing 2-Geländer-Traliewerk-Balustrade-Ringhiera-Barandilla 	3	1000x800	
	DOOR 1540x1850 DD08-8 H 1540x1850-40 ISO 	1		
Kood	Materjal	File	Kukka 40.dwg	Leht 3/3



H = 1.600 m
TOTAL: 21.51 m2

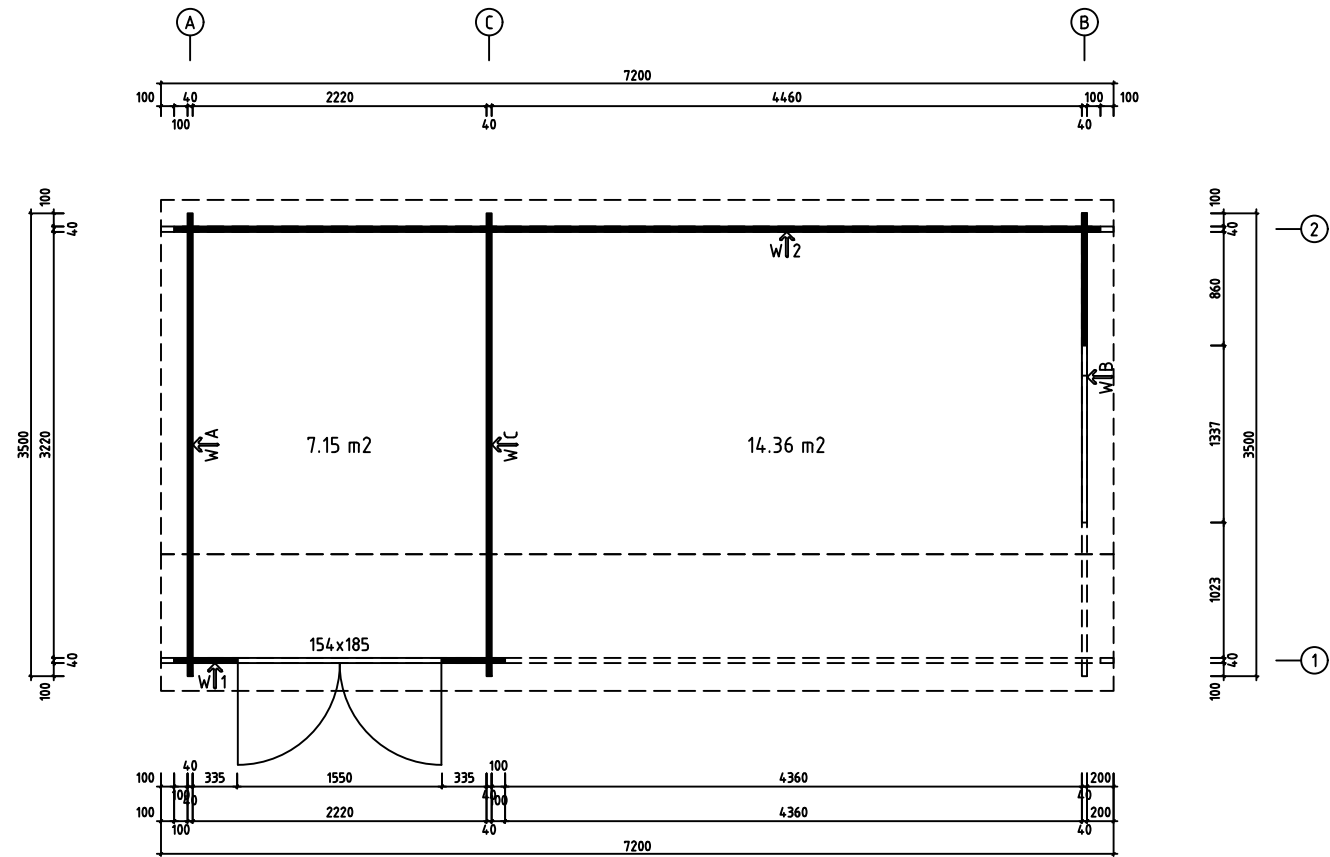


0 0.5m 10m 20m			
Model	Kukka 40	Page	PLAN
Client		Scale	1:40
Material	40x114	Date	18.10.2023
Company		File	Kukka 40.dwg

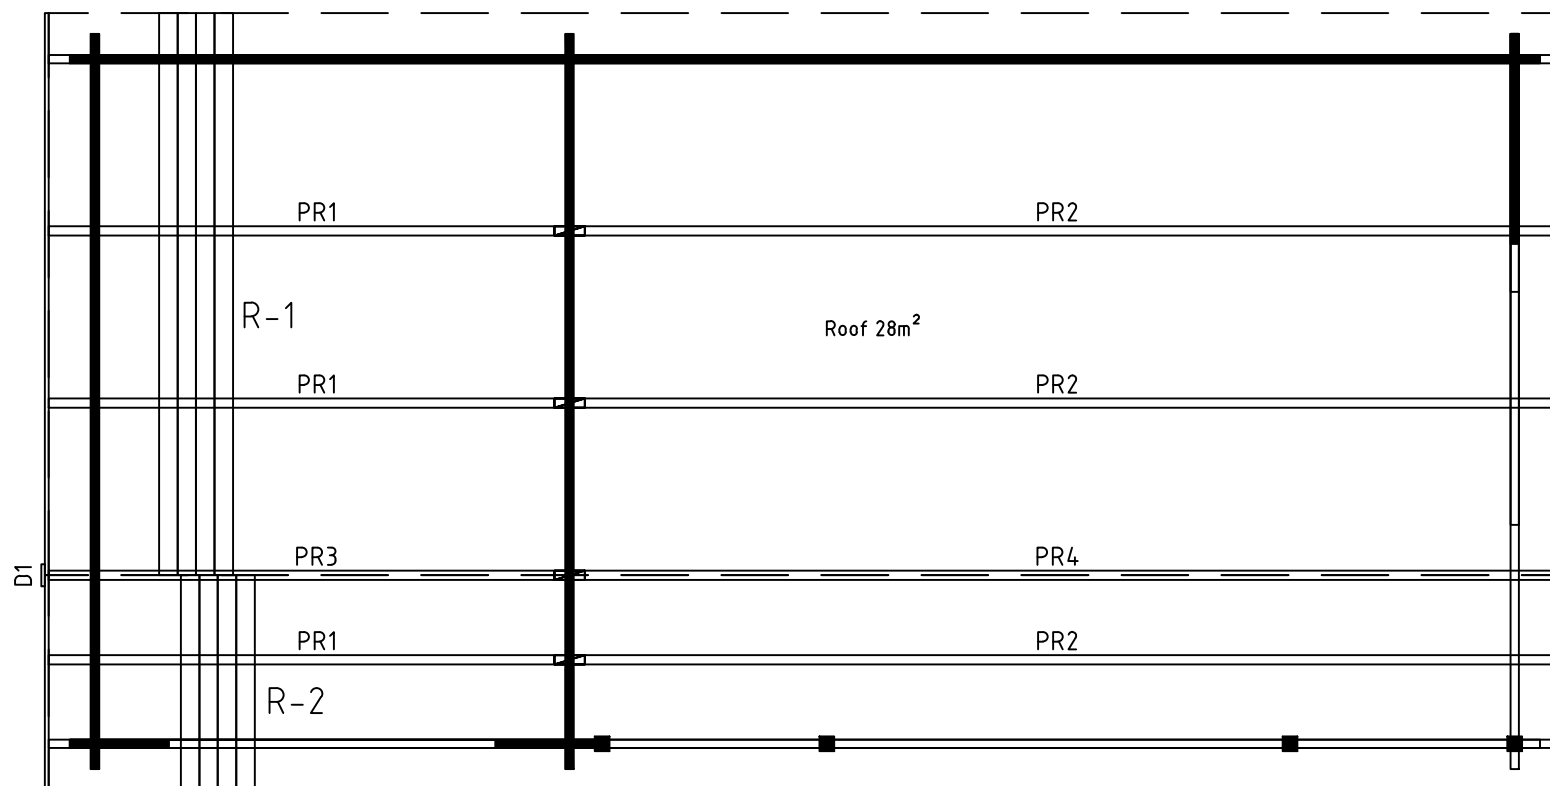


Model	Kukka 40	Page	ROOF
Client		Scale	1:40
Material	40x114	Date	18.10.2023
Company		File	Kukka 40.dwg

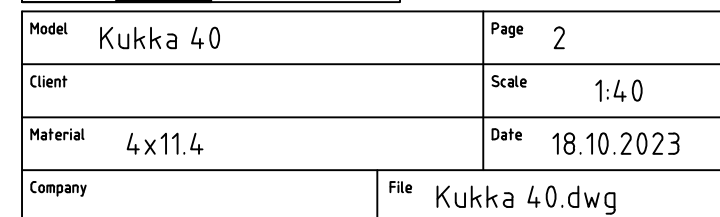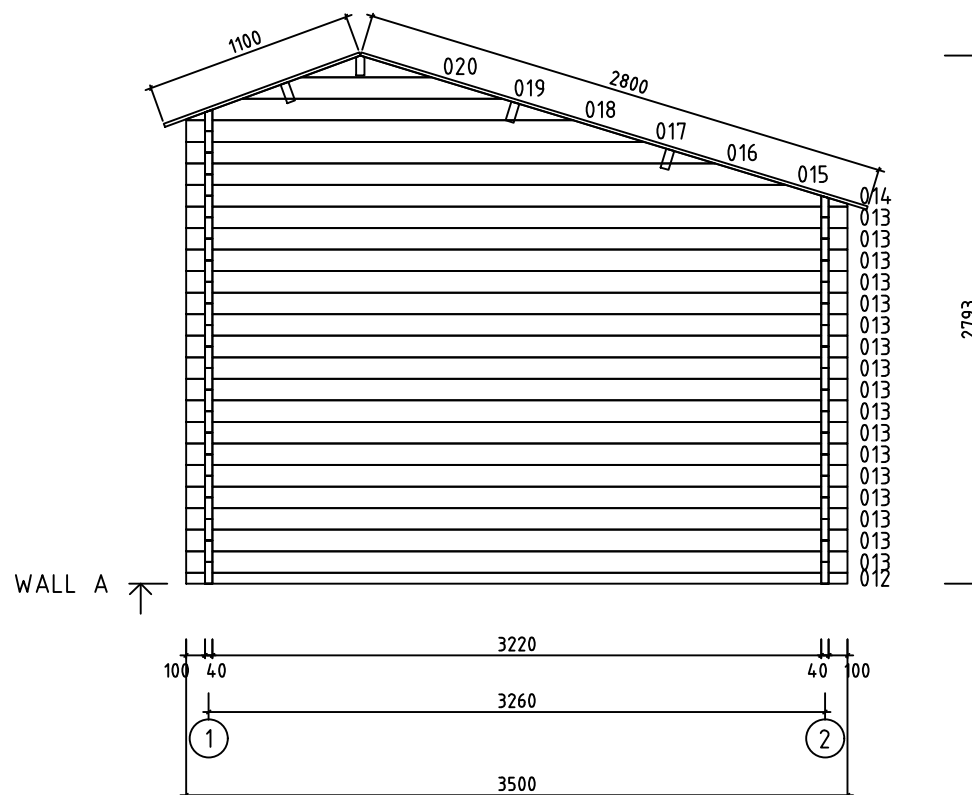







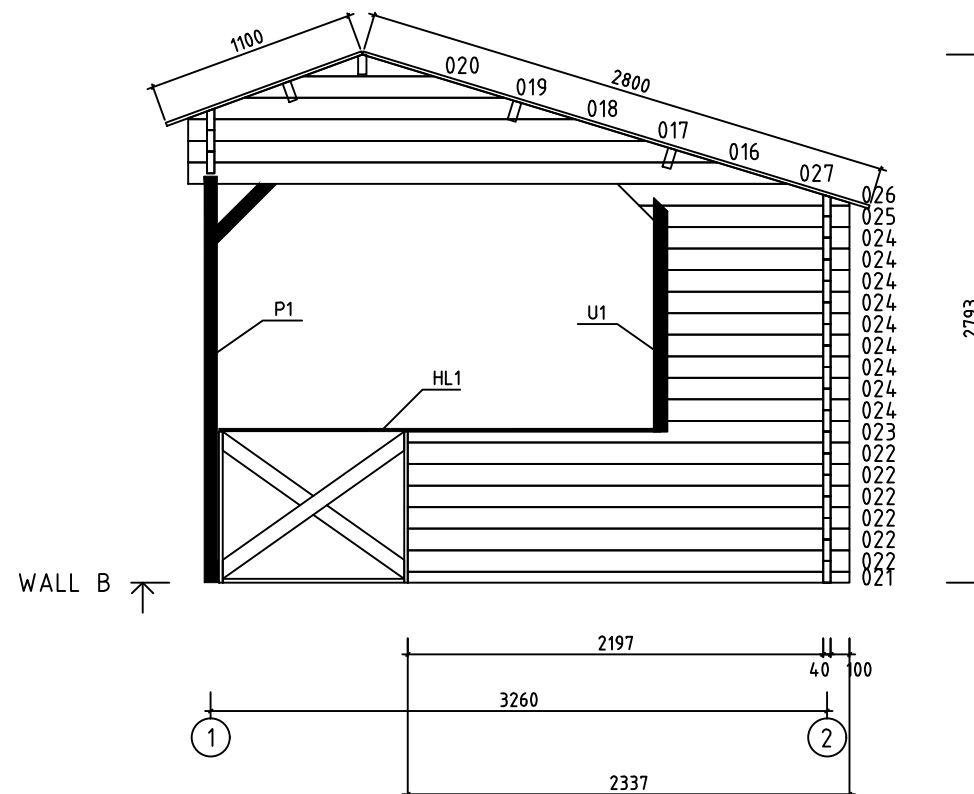


Model	Kukka 40	Page	3
Client		Scale	1:40
Material	4x11.4	Date	18.10.2023
Company		File	Kukka 40.dwg

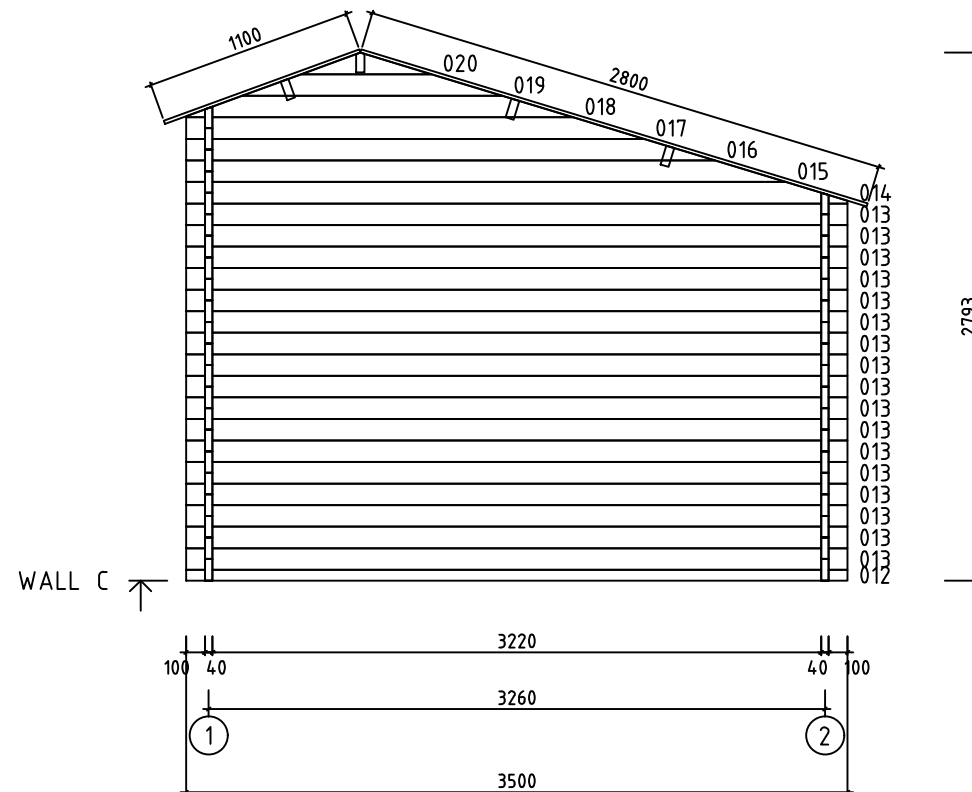

Model	Kukka 40	Page	4
Client		Scale	1:40
Material	4x11.4	Date	18.10.2023
Company		File	Kukka 40.dwg

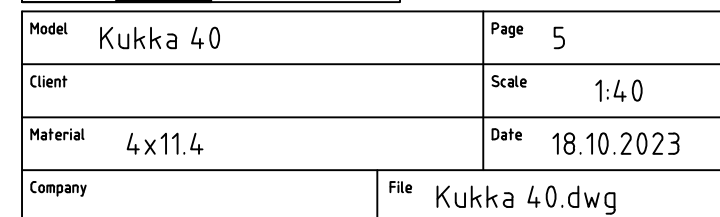


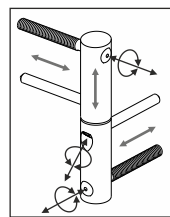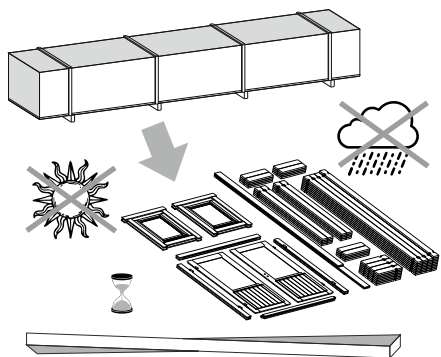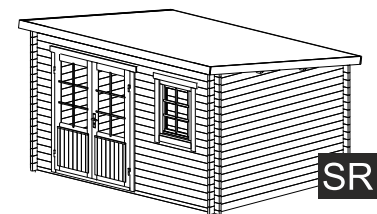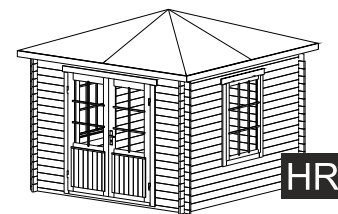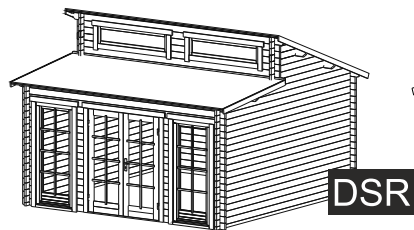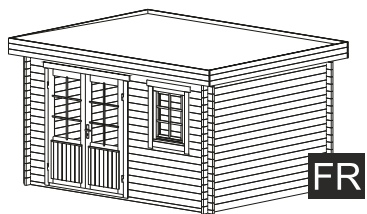

ADJUSTABLE HINGES

3.


TYPE- A
5x90

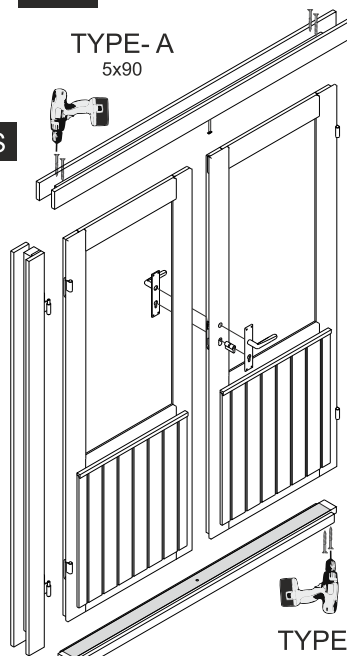


NB!

TYPE- A
5x70


OPTIONS

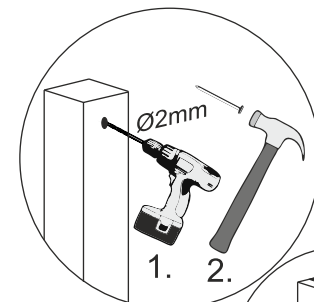

1. 2.

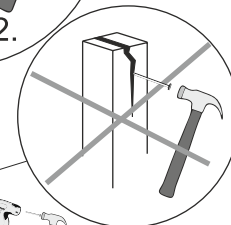


4.

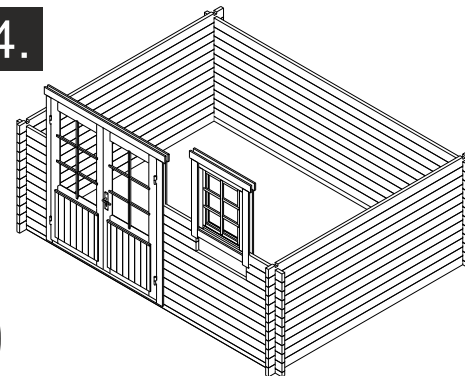



OPTIONS

5.

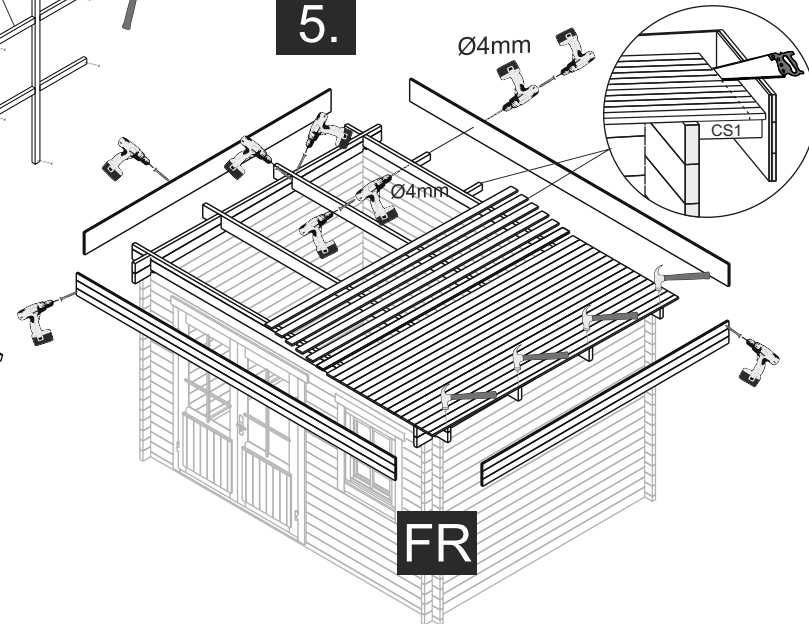


FR

1.

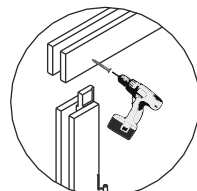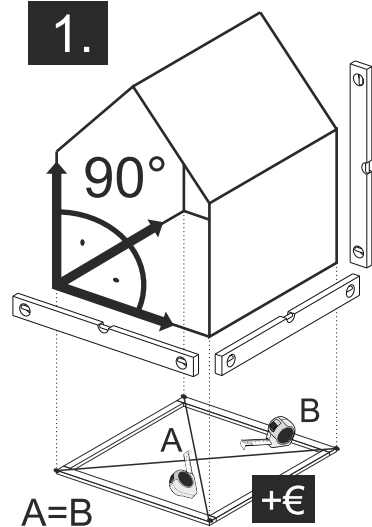


TYPE- B
4x60

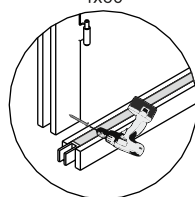


OPTIONS

2.

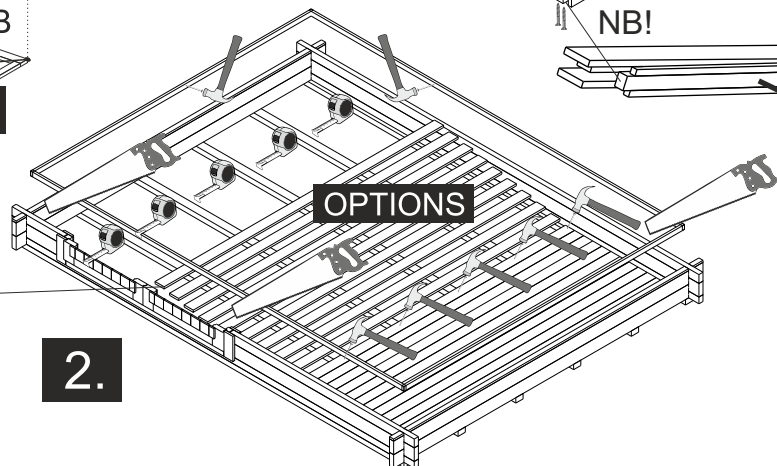


The guide is illustrative. This guide is not project specification.
Der Leitfaden ist illustrativ. Dieser Leitfaden ist keine Projektspezifikation.
De gids is illustratief. Deze gids is geen projectspecificatie.

5.

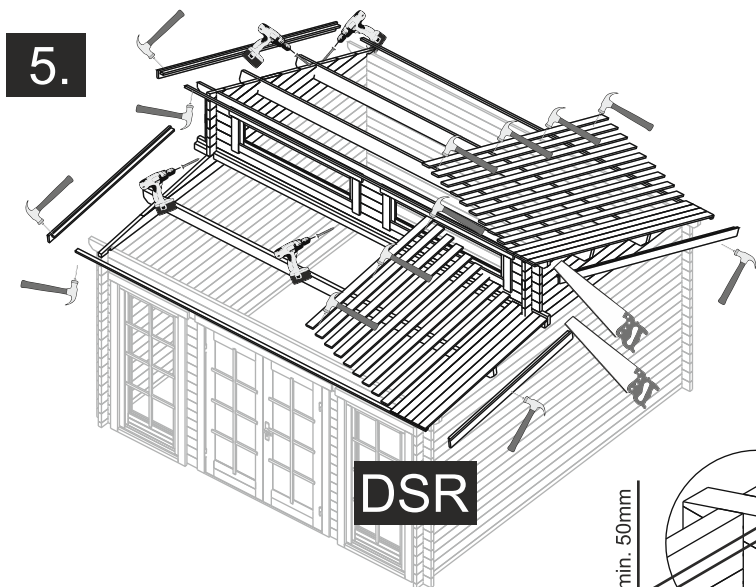


5.

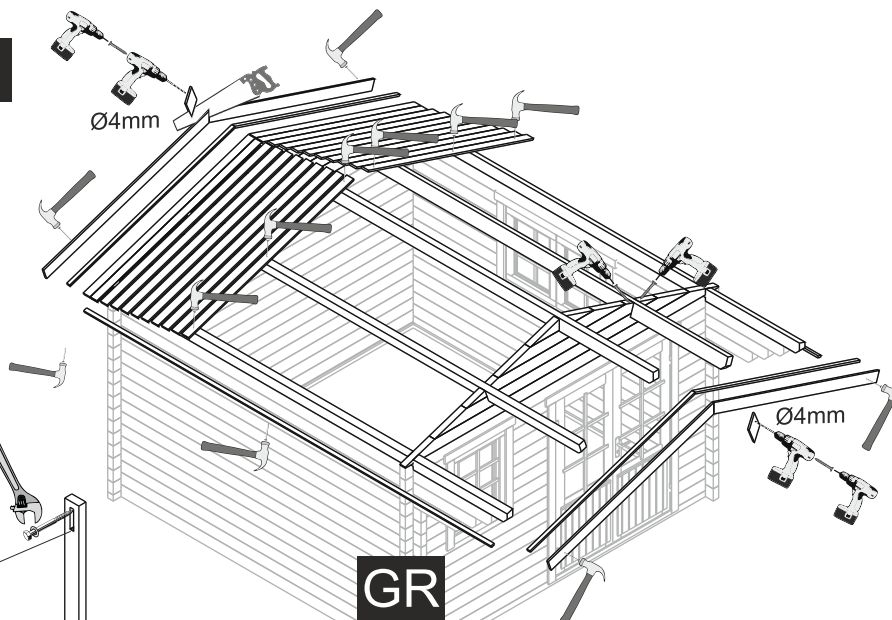


OPTIONS


SB1

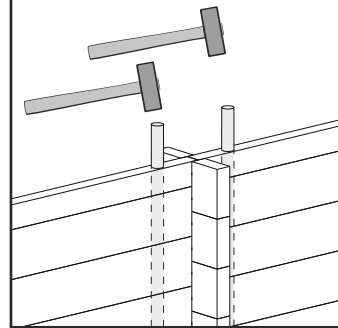


SBT1- TOP

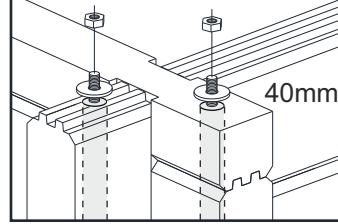


SBT1- BOTTOM

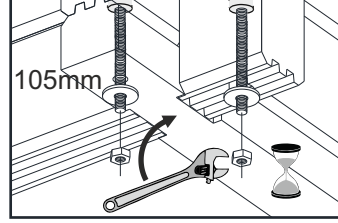

POST

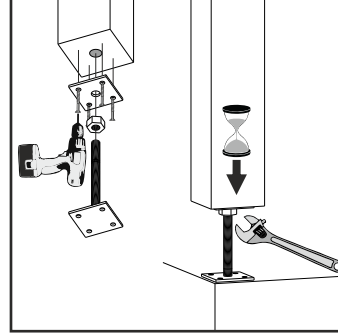


NB!

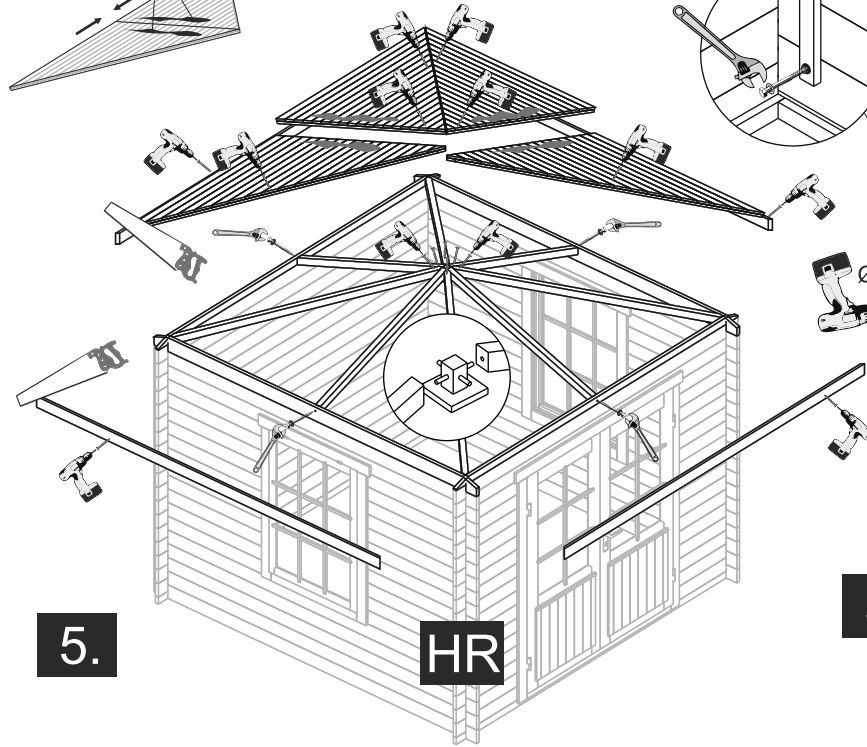

5.

5.

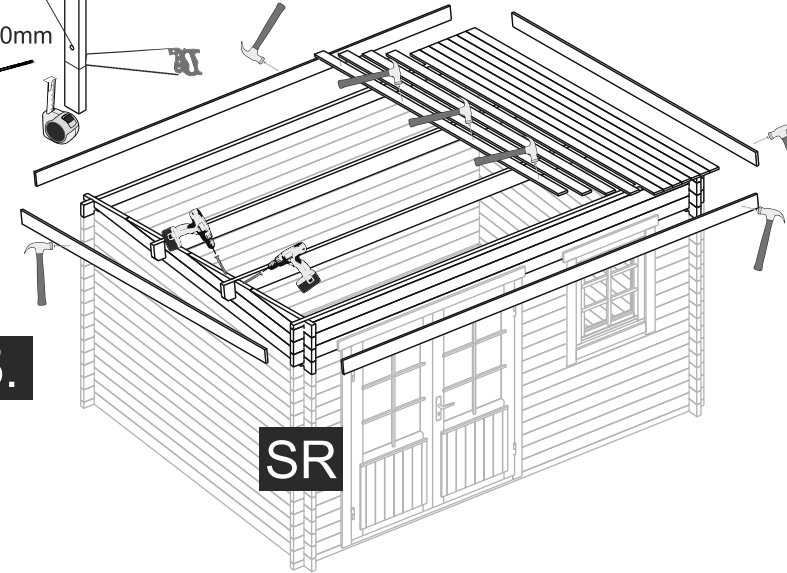

OPTIONS- STORM BRACES

