
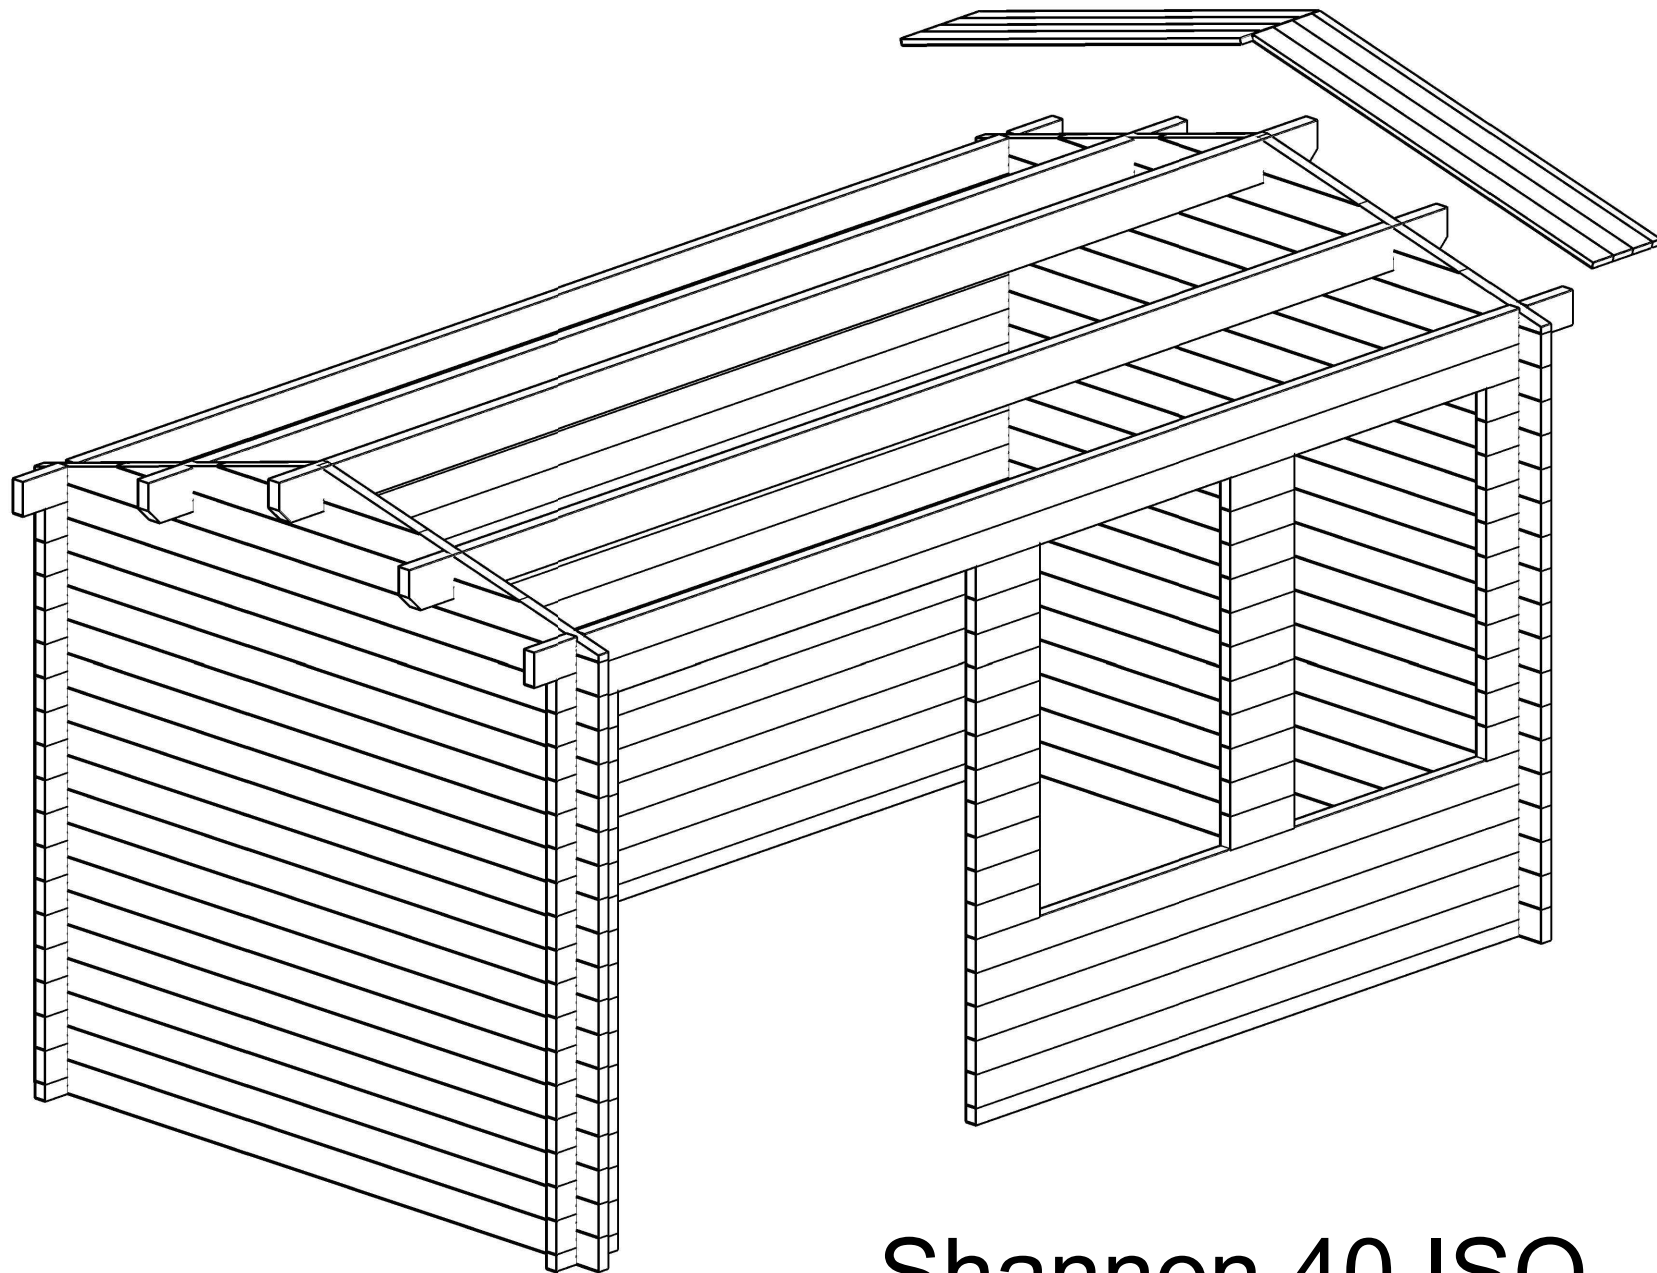
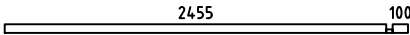
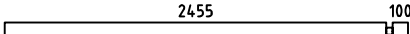
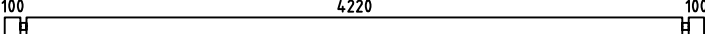
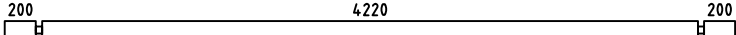
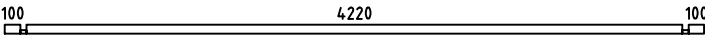
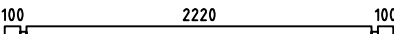
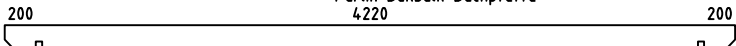
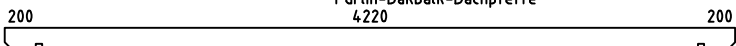
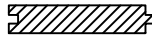
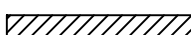
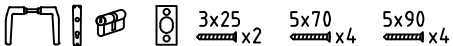
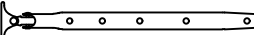
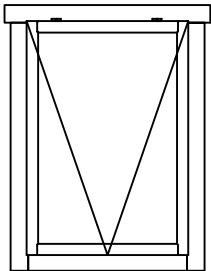
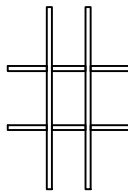
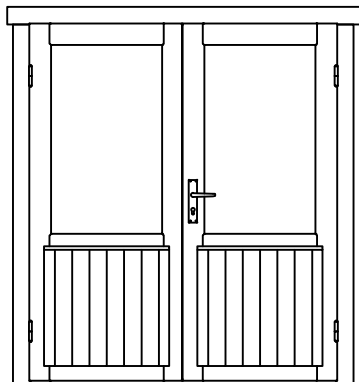


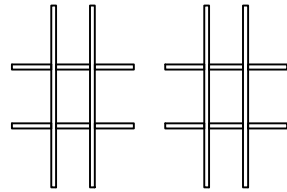


Shannon 40 ISO


Pos	Specification-Spezifikation-Specificatie	St.	Profile (mm)	Length (mm)
001		1	40x57	285
002		1	40x57	2595
003		27	40x114	285
004		5	40x114	2595
005		22	40x114	285
006		18	40x114	4500
007		2	40x114	4700
008		1	40x57	4500
009		36	40x114	2500
WA-1		1		
WB-1		1		
PR1		2	44x14.4	4700
PR2		1	44x14.4	4700
DP-1	Roof board-Dachbrett-Dakplank 	108	88x18	1550
L-1	Eave Board-Traufbret-Dakranden board 95 	2	18x95	4740
L-2	Eave Slat-Traufenleiste-Afdeklijst 	2	40x18	4700
L-3	Facia Board-Giebelblende-Gevelplank 	4	18x120	1590
L-4	Facia Slat-Giebelleiste-Gevellijst 	4	40x18	1590
D1	Diamond 	2		
	Double Door Set ISO-Doppeltür Satz-Dubbele Deur Set 	1		
	Nail-Nagel-Spijker 1.2x20 	30	1.2x20	
WS1	Window Stay-Fensterfeststelle 	2		
Kood		Materjal		File Shannon40 ISO
				Leht 1/2

Pos	Specification-Spezifikation-Specificatie	St.	Profile (mm)	Length (mm)
W9N 86 .5X122 .5 ISO	WINDOW 865x1225 ISO  Window Glazing Bar Fenstersprossen Raamroeden 	2		
DD06-9 160x1 85 ISO	DOOR 1600x1850 ISO  Door Glazing Bar Türsprossen Deurroeden 	1		
Kood	Materjal	File	Shannon40 ISO	Leht 2/2


H = 1.500 m
TOTAL: 9.37 m2

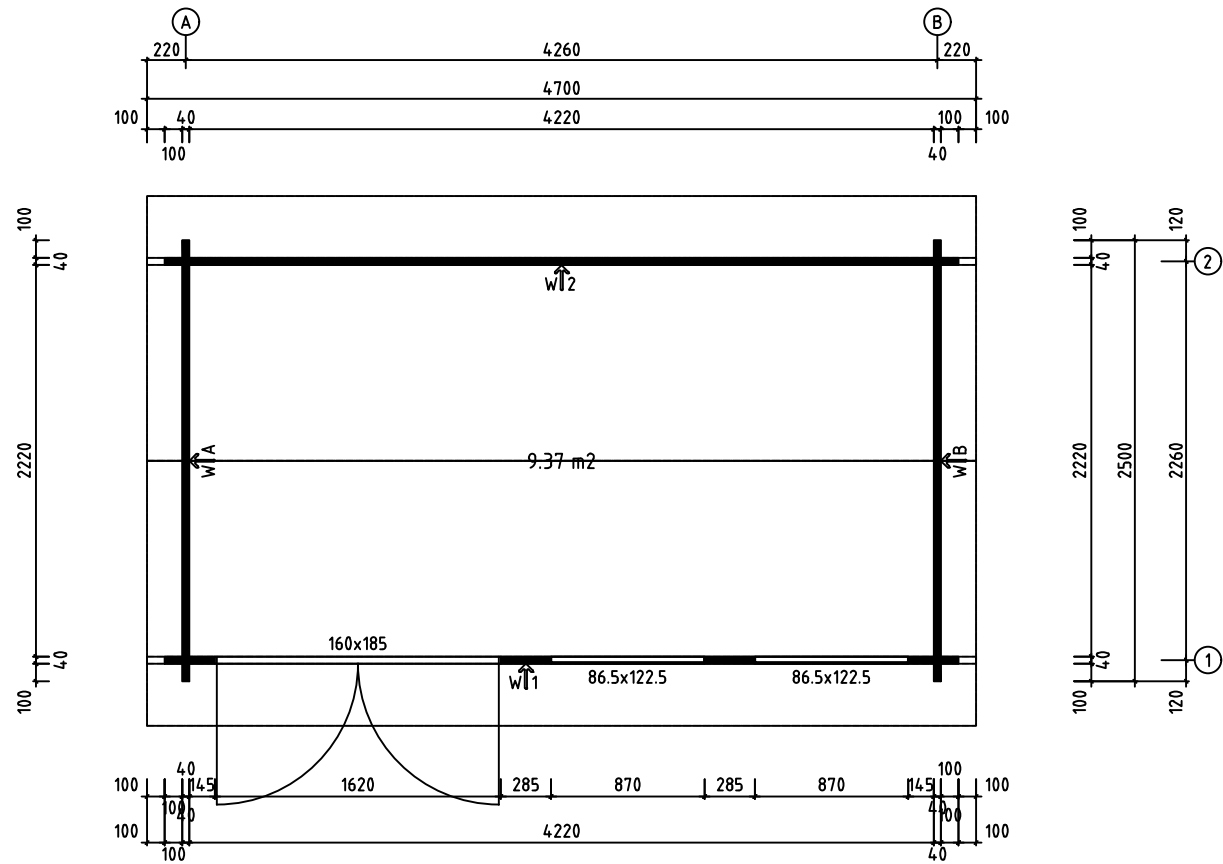


Model	Shannon40 ISO	Page	PLAN
Client		Scale	1:30
Material	40x114	Date	18.09.2019
Company	File Shannon40 ISO		

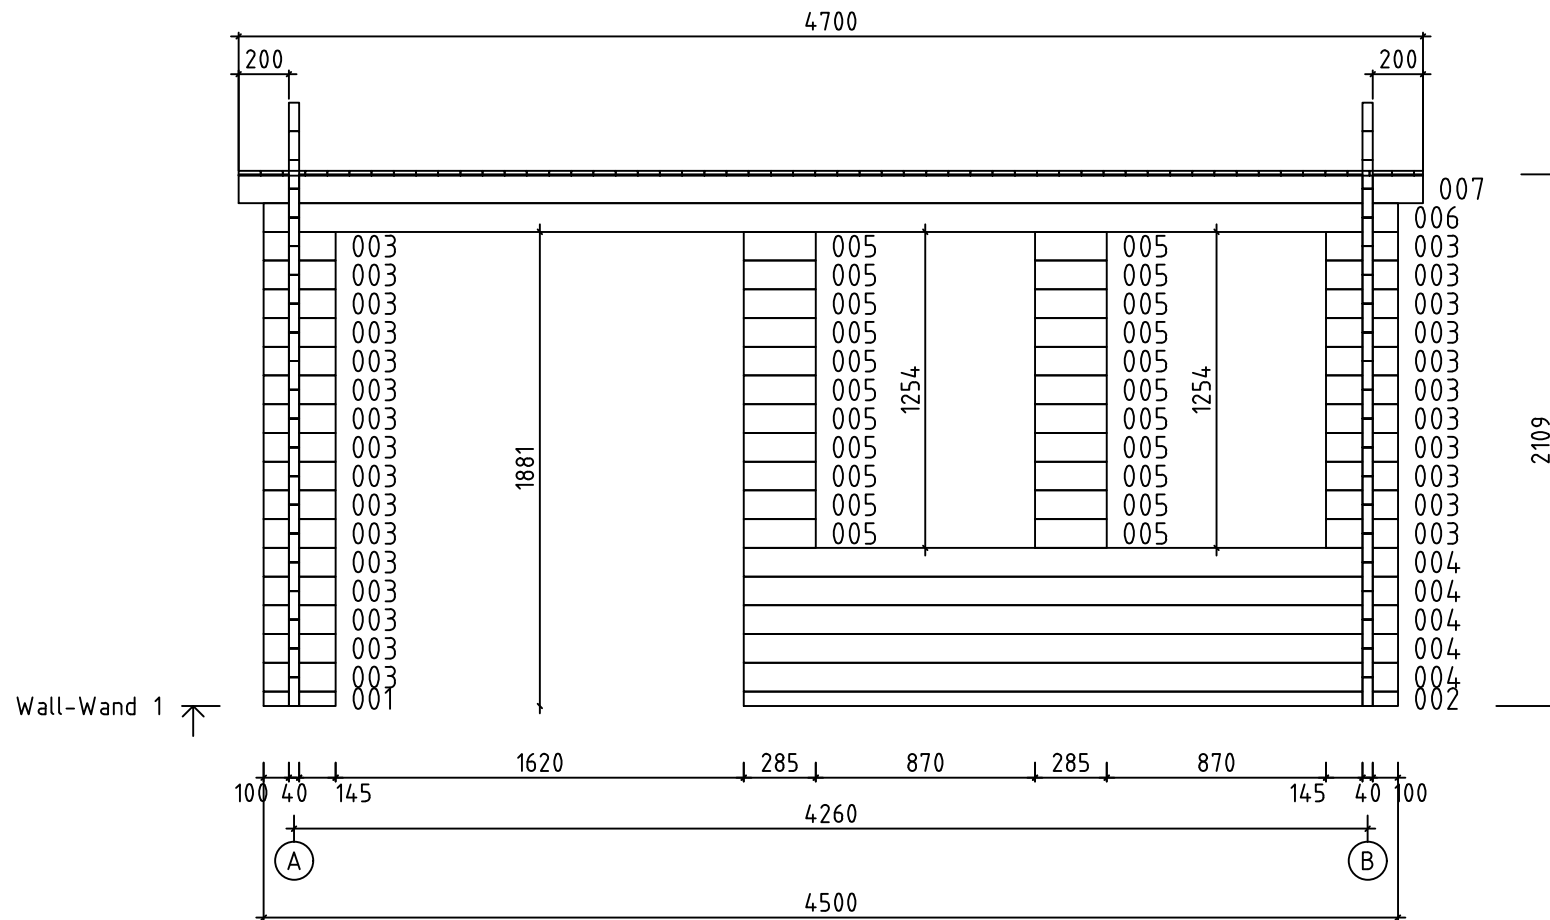


Model</

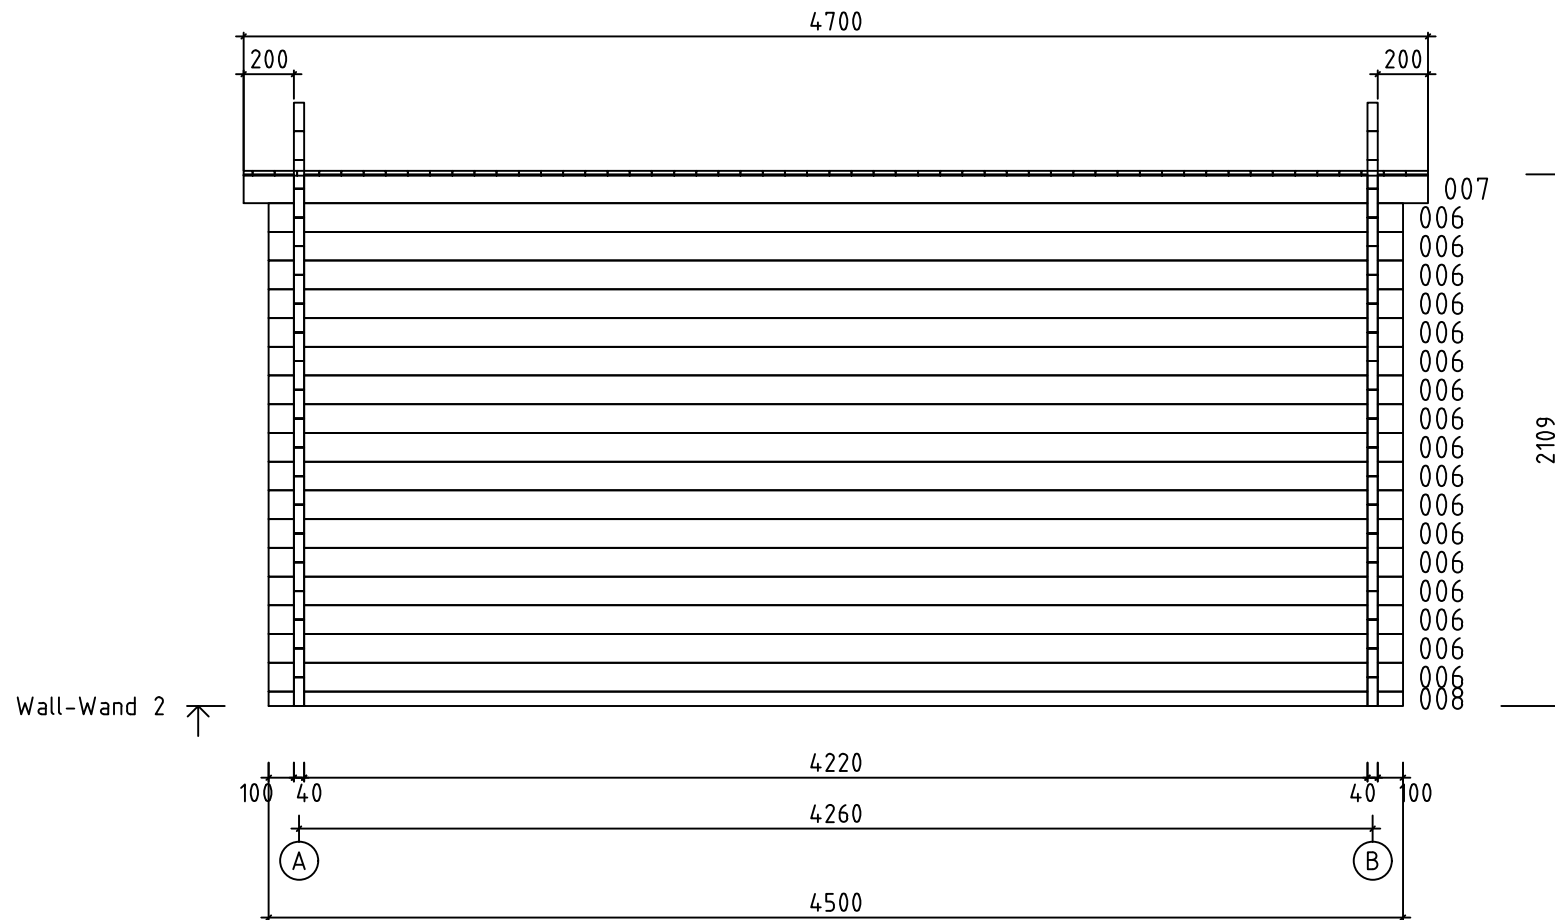



Model	Shannon40 ISO	Page	5
Client		Scale	1:30
Material	4 x 11.4	Date	18.09.2019
Company	File Shannon40 ISO		

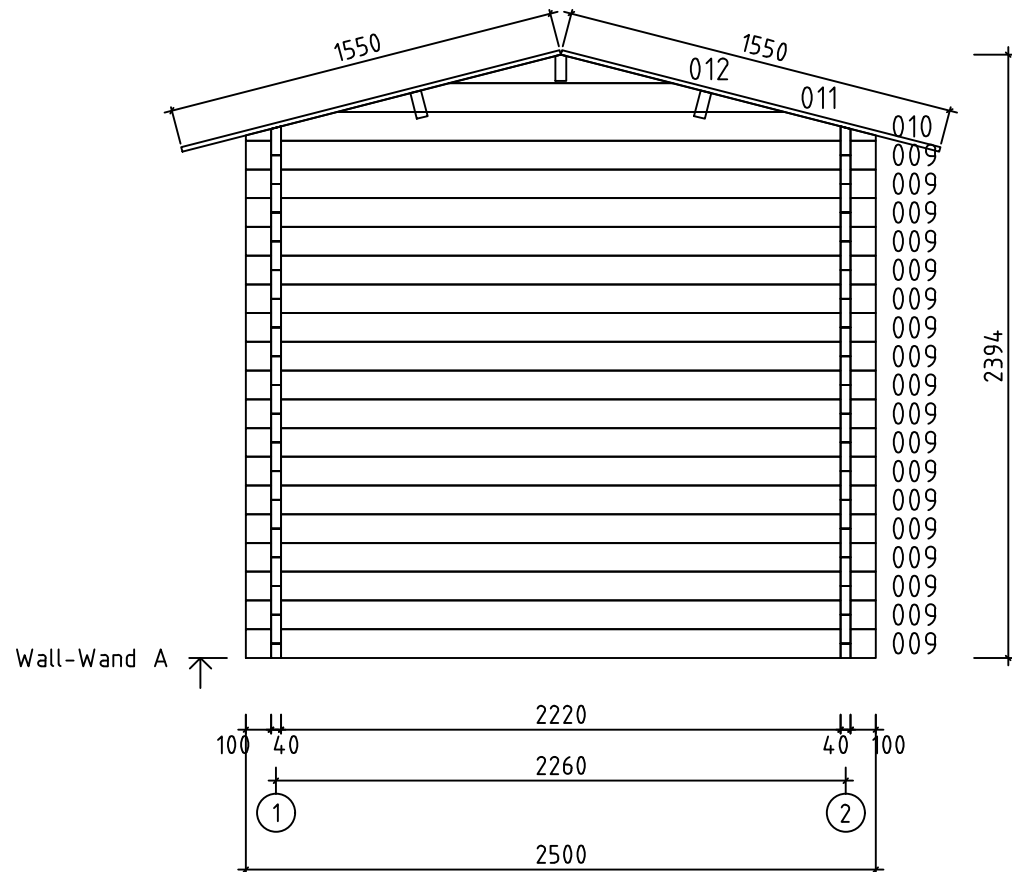

Model	Shannon40 ISO	Page	2
Client		Scale	1:30
Material	4x11.4	Date	18.09.2019
Company	File Shannon40 ISO		

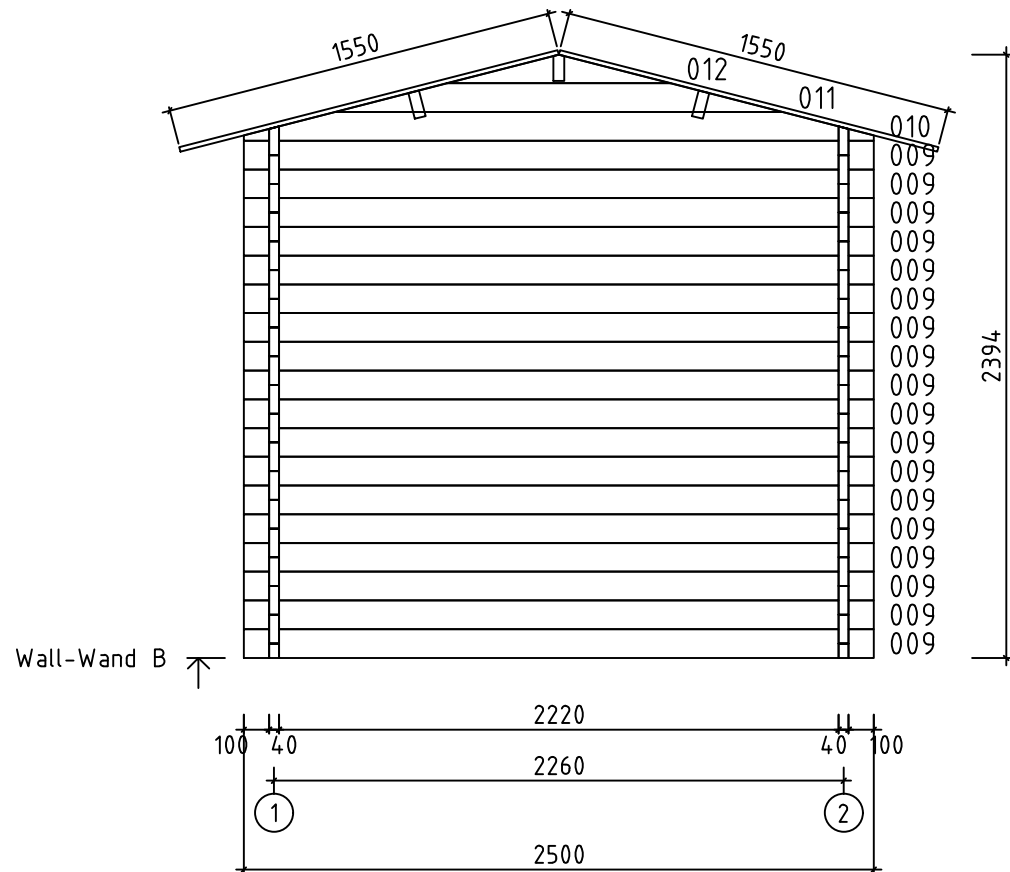


Model	Shannon40 ISO	Page	3
Client		Scale	1:30
Material	4x11.4	Date	18.09.2019
Company	File Shannon40 ISO		

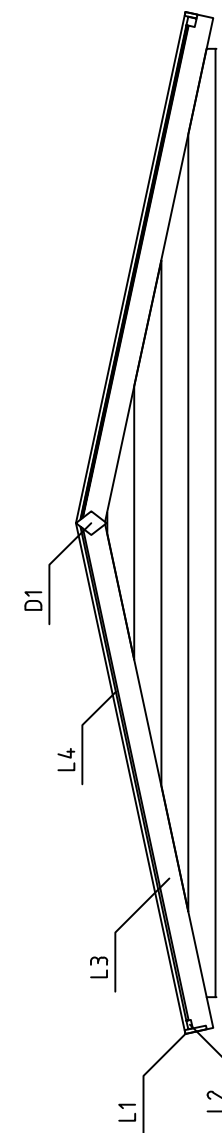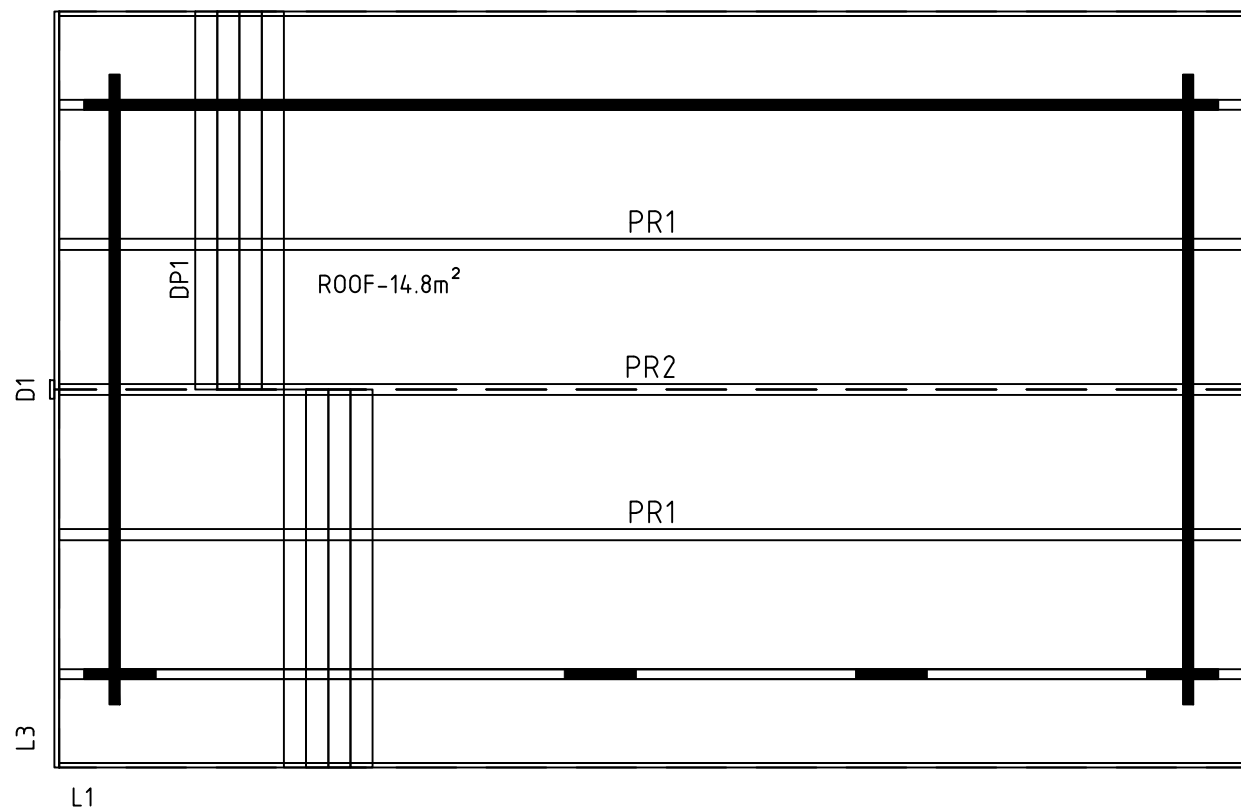

Model	Shannon40 ISO	Page	ROOF
Client		Scale	1:30
Material	40x114	Date	18.09.2019
Company		File	Shannon40 ISO.dwg


NB!

W1-1		1
W2-1		1

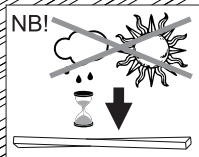


NB!

The guide is illustrative. This guide is not project specification.
Der Leitfaden ist illustrativ. Dieser Leitfaden ist keine Projektspezifikation.
De gids is illustratief. Deze gids is geen projectspecificatie.

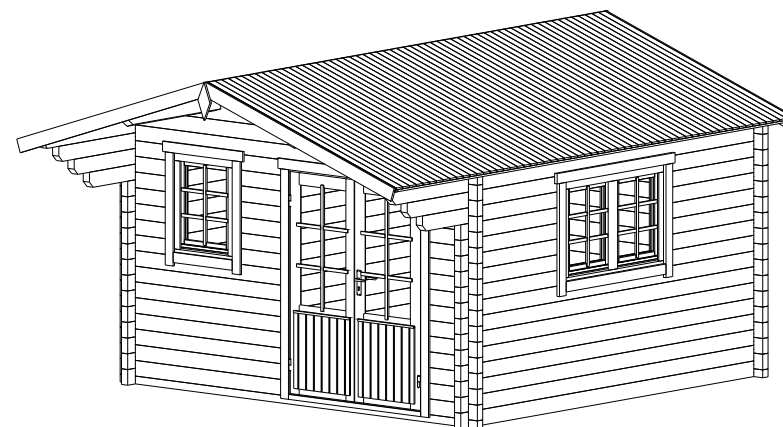


ADJUSTABLE HINGES

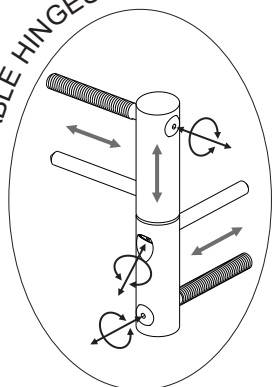


TYPE-A
5x90



TYPE-B
4x60

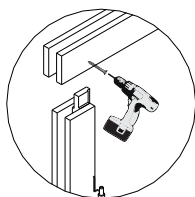


TYPE-B
4x60

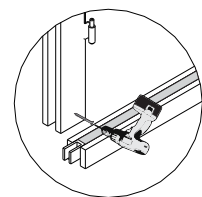

TYPE-A
5x70

OPTIONS!

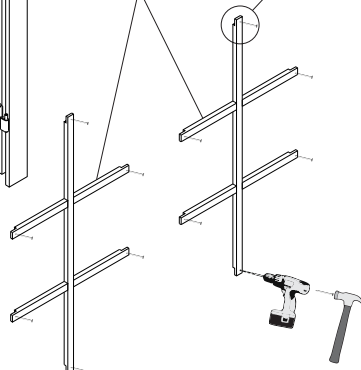

Ø2mm
1. 2.

